

Plunkett Homes

34 Burton Street
Cannington 6107

9366 000
plunketthomes.com.au
BC 7995
ABN: 98 009 250 373

Proposed "Booth" Residence © E & OE

41 Keane Street Wembley



Consultant: **Michael Lazzaro**
Drawn By: PM Date: 28 Nov 2023
Amendment 6 By: ST Date: 14 Feb 2024

Job N°: 303528

CLIENT: _____

CLIENT: _____

DATE: _____

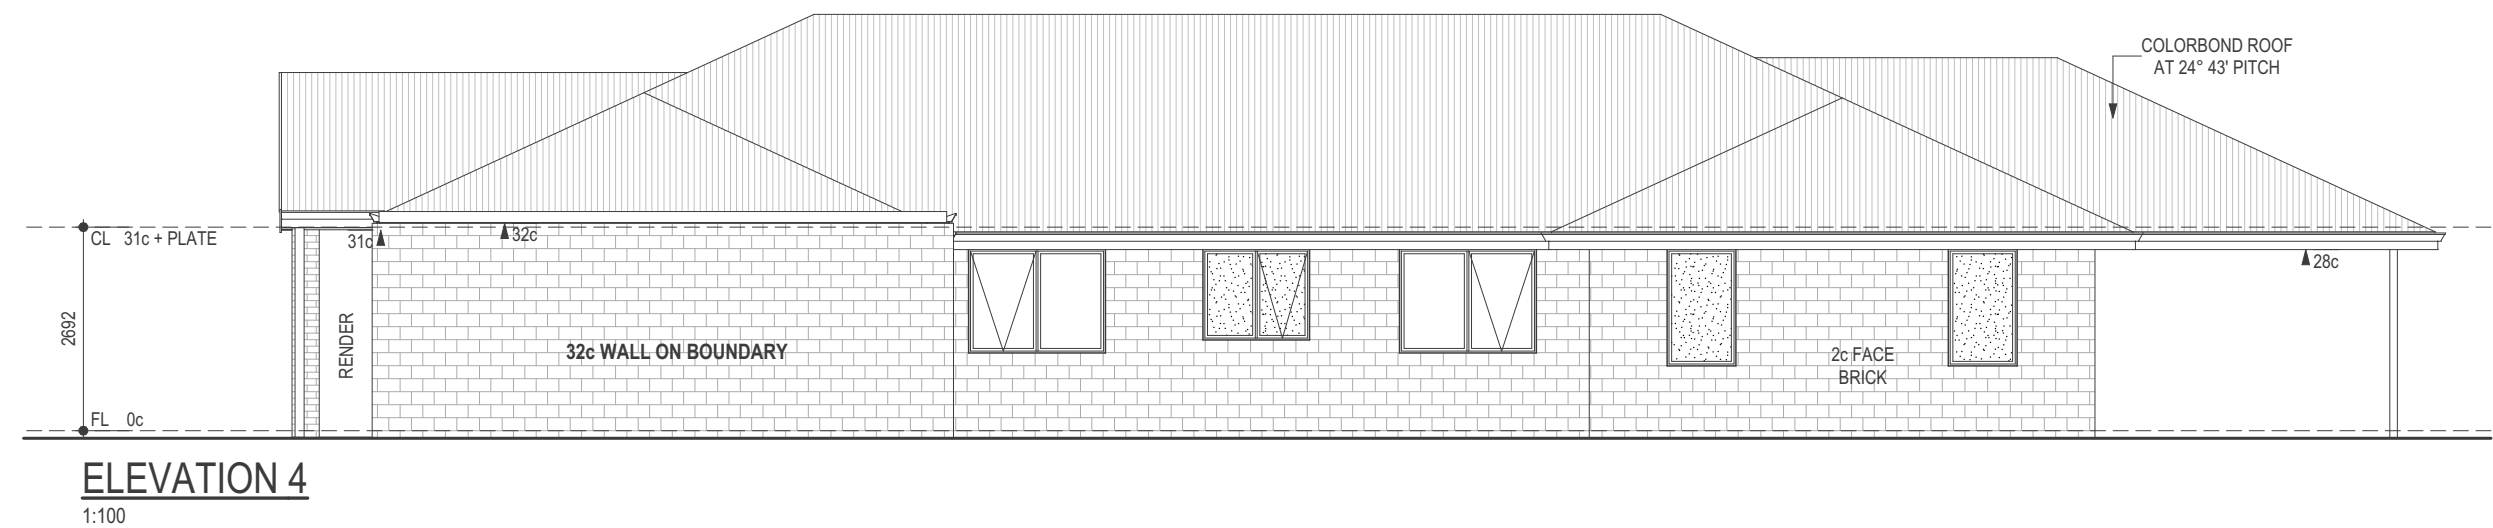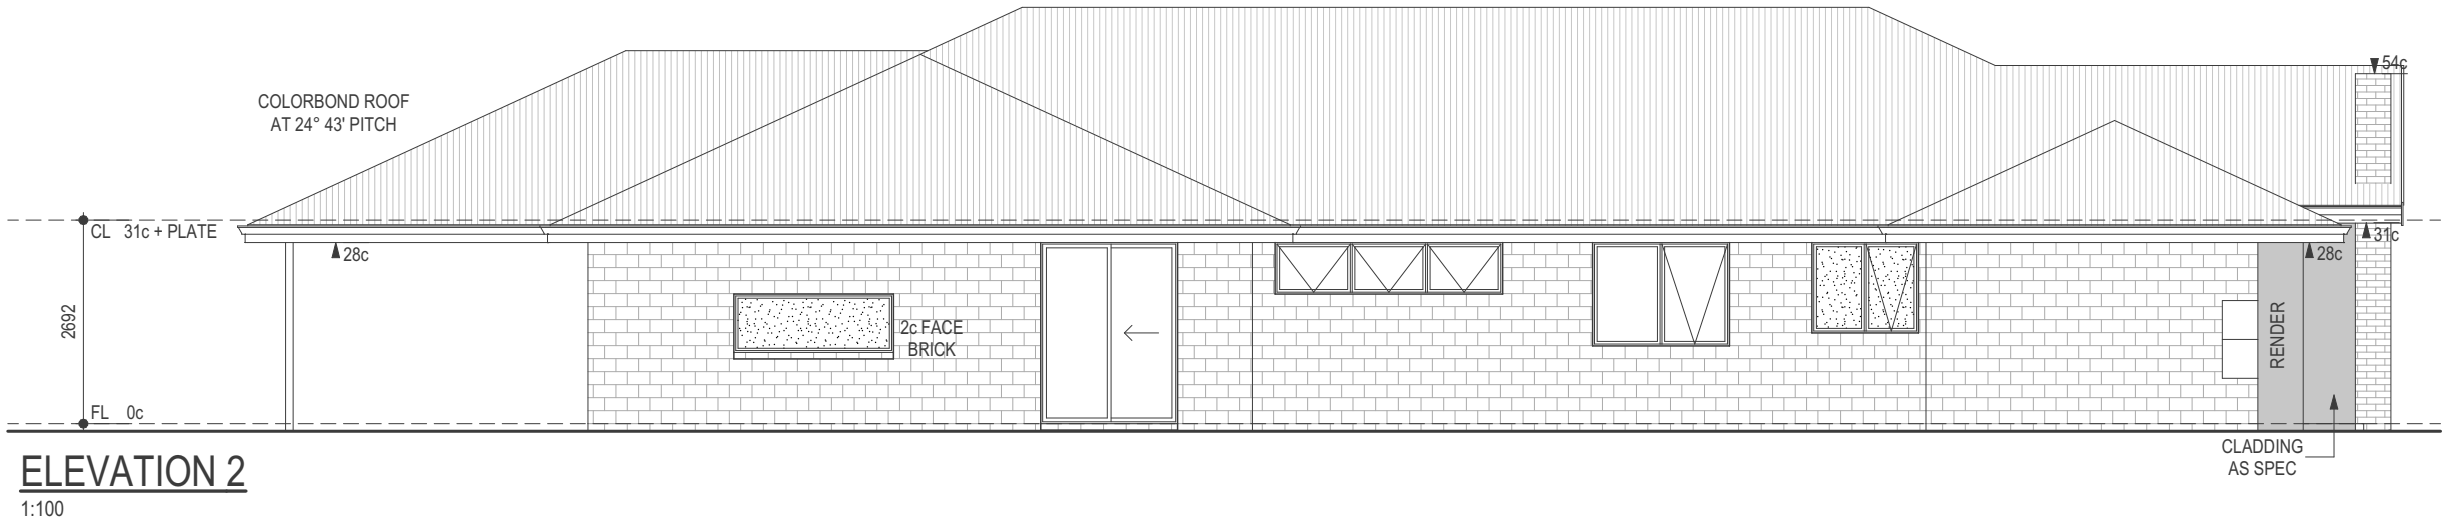



34 Burton Street
Cannington 6107

9366 000
plunketthomes.com.au
BC 7995
ABN: 98 009 250 373

Proposed "Booth" Residence © E & OE

41 Keane Street Wembley

Consultant: **Michael Lazzaro** Job N°: 303528

Drawn By: PM Date: 28 Nov 2023

Amendment 6 By: ST Date: 14 Feb 2024

CLIENT:

CLIENT:

DATE: