

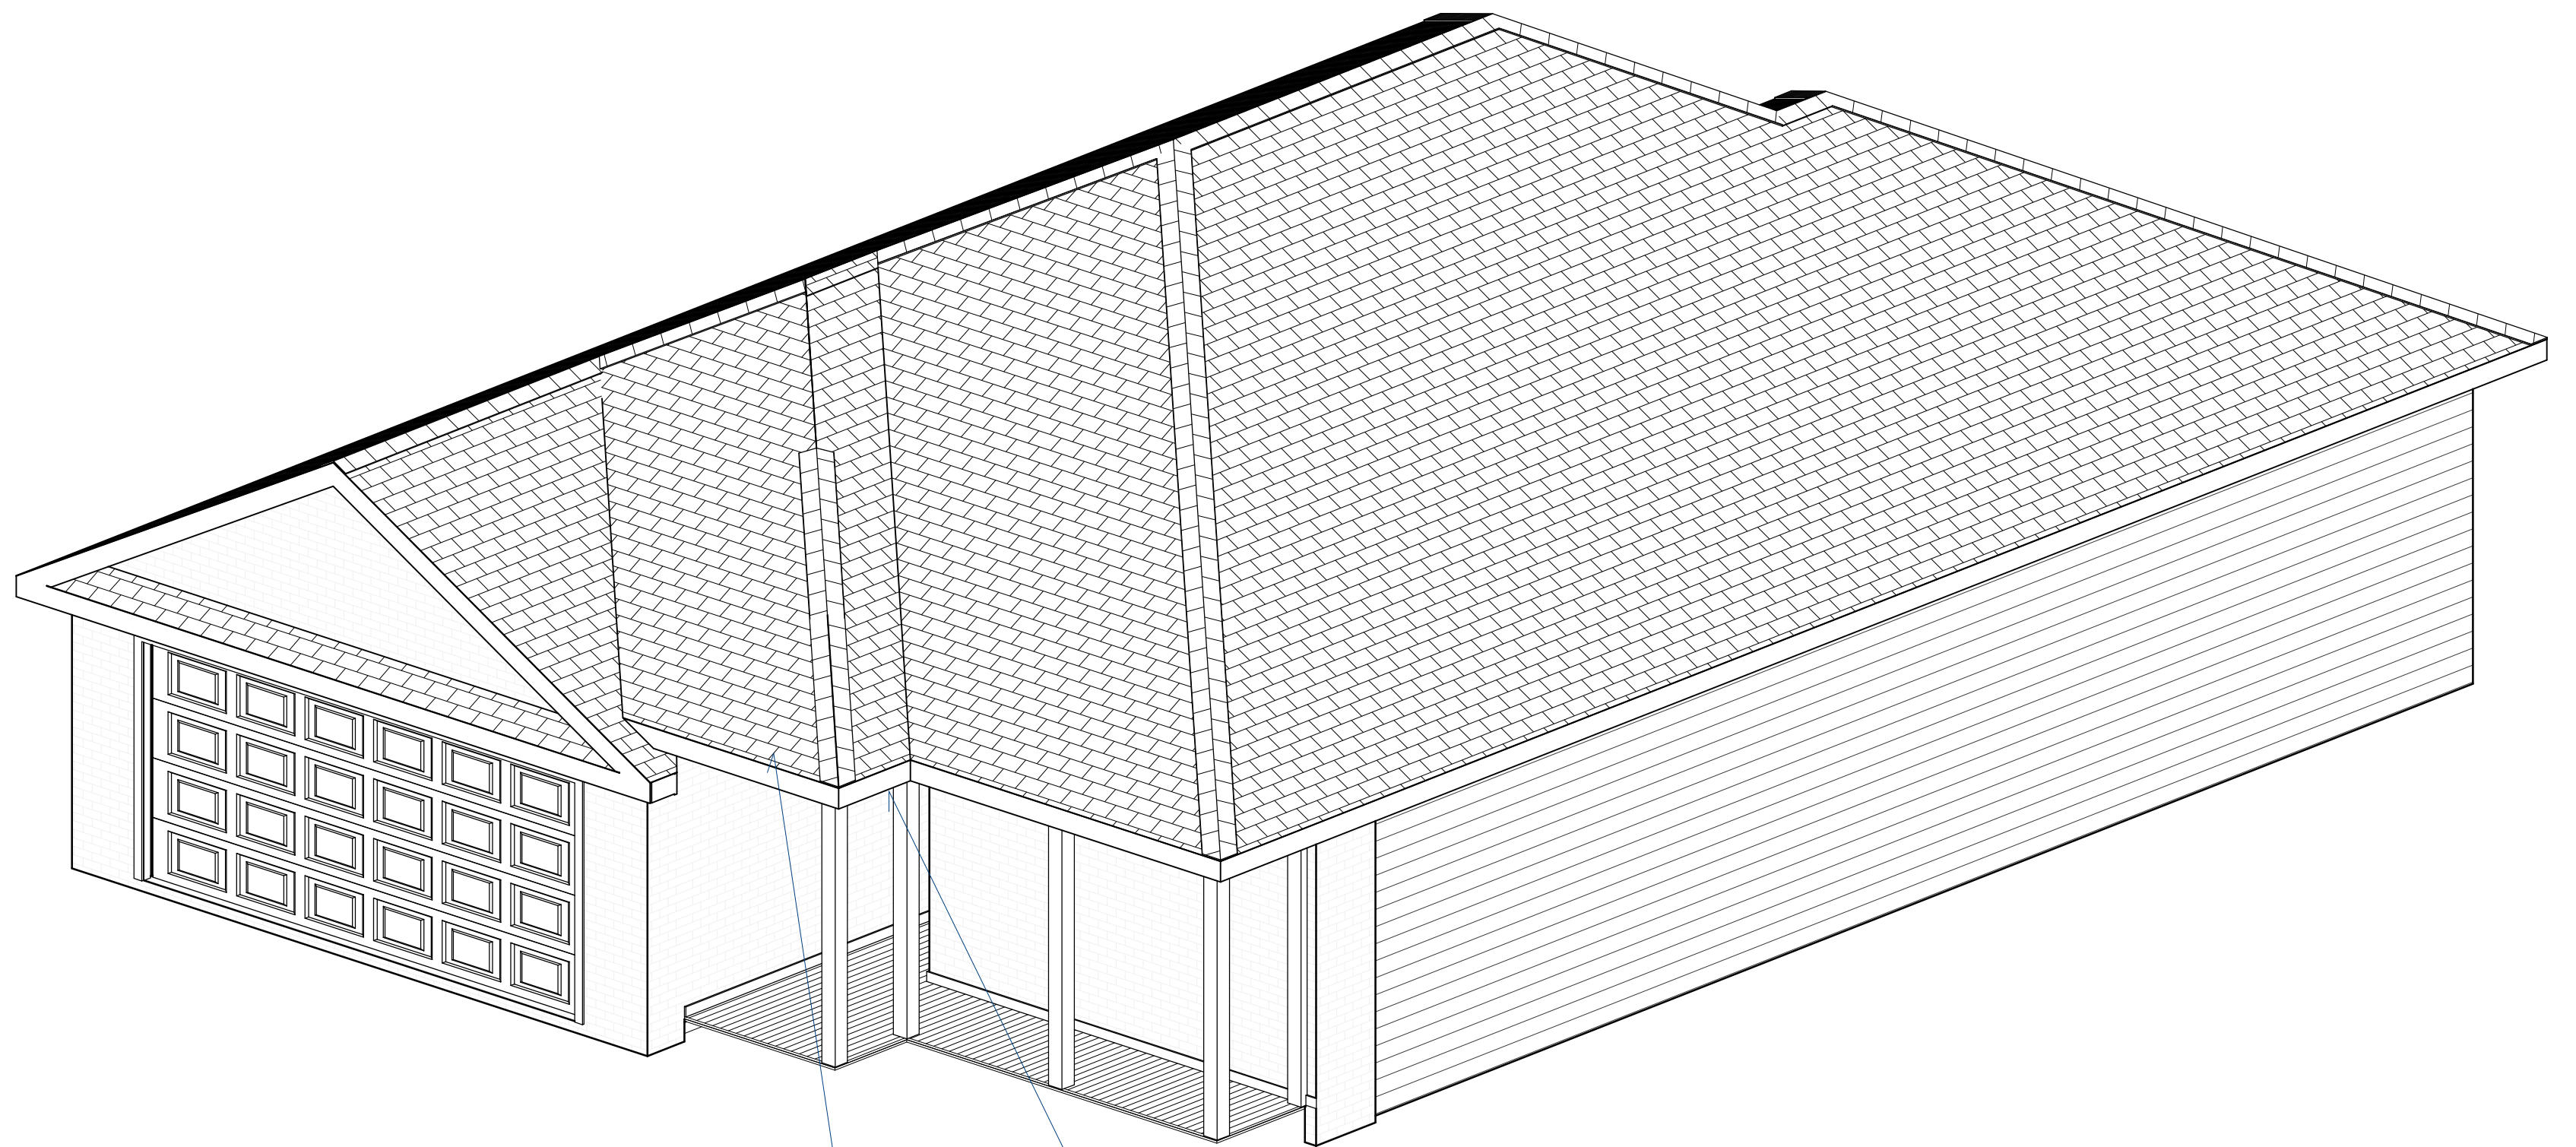


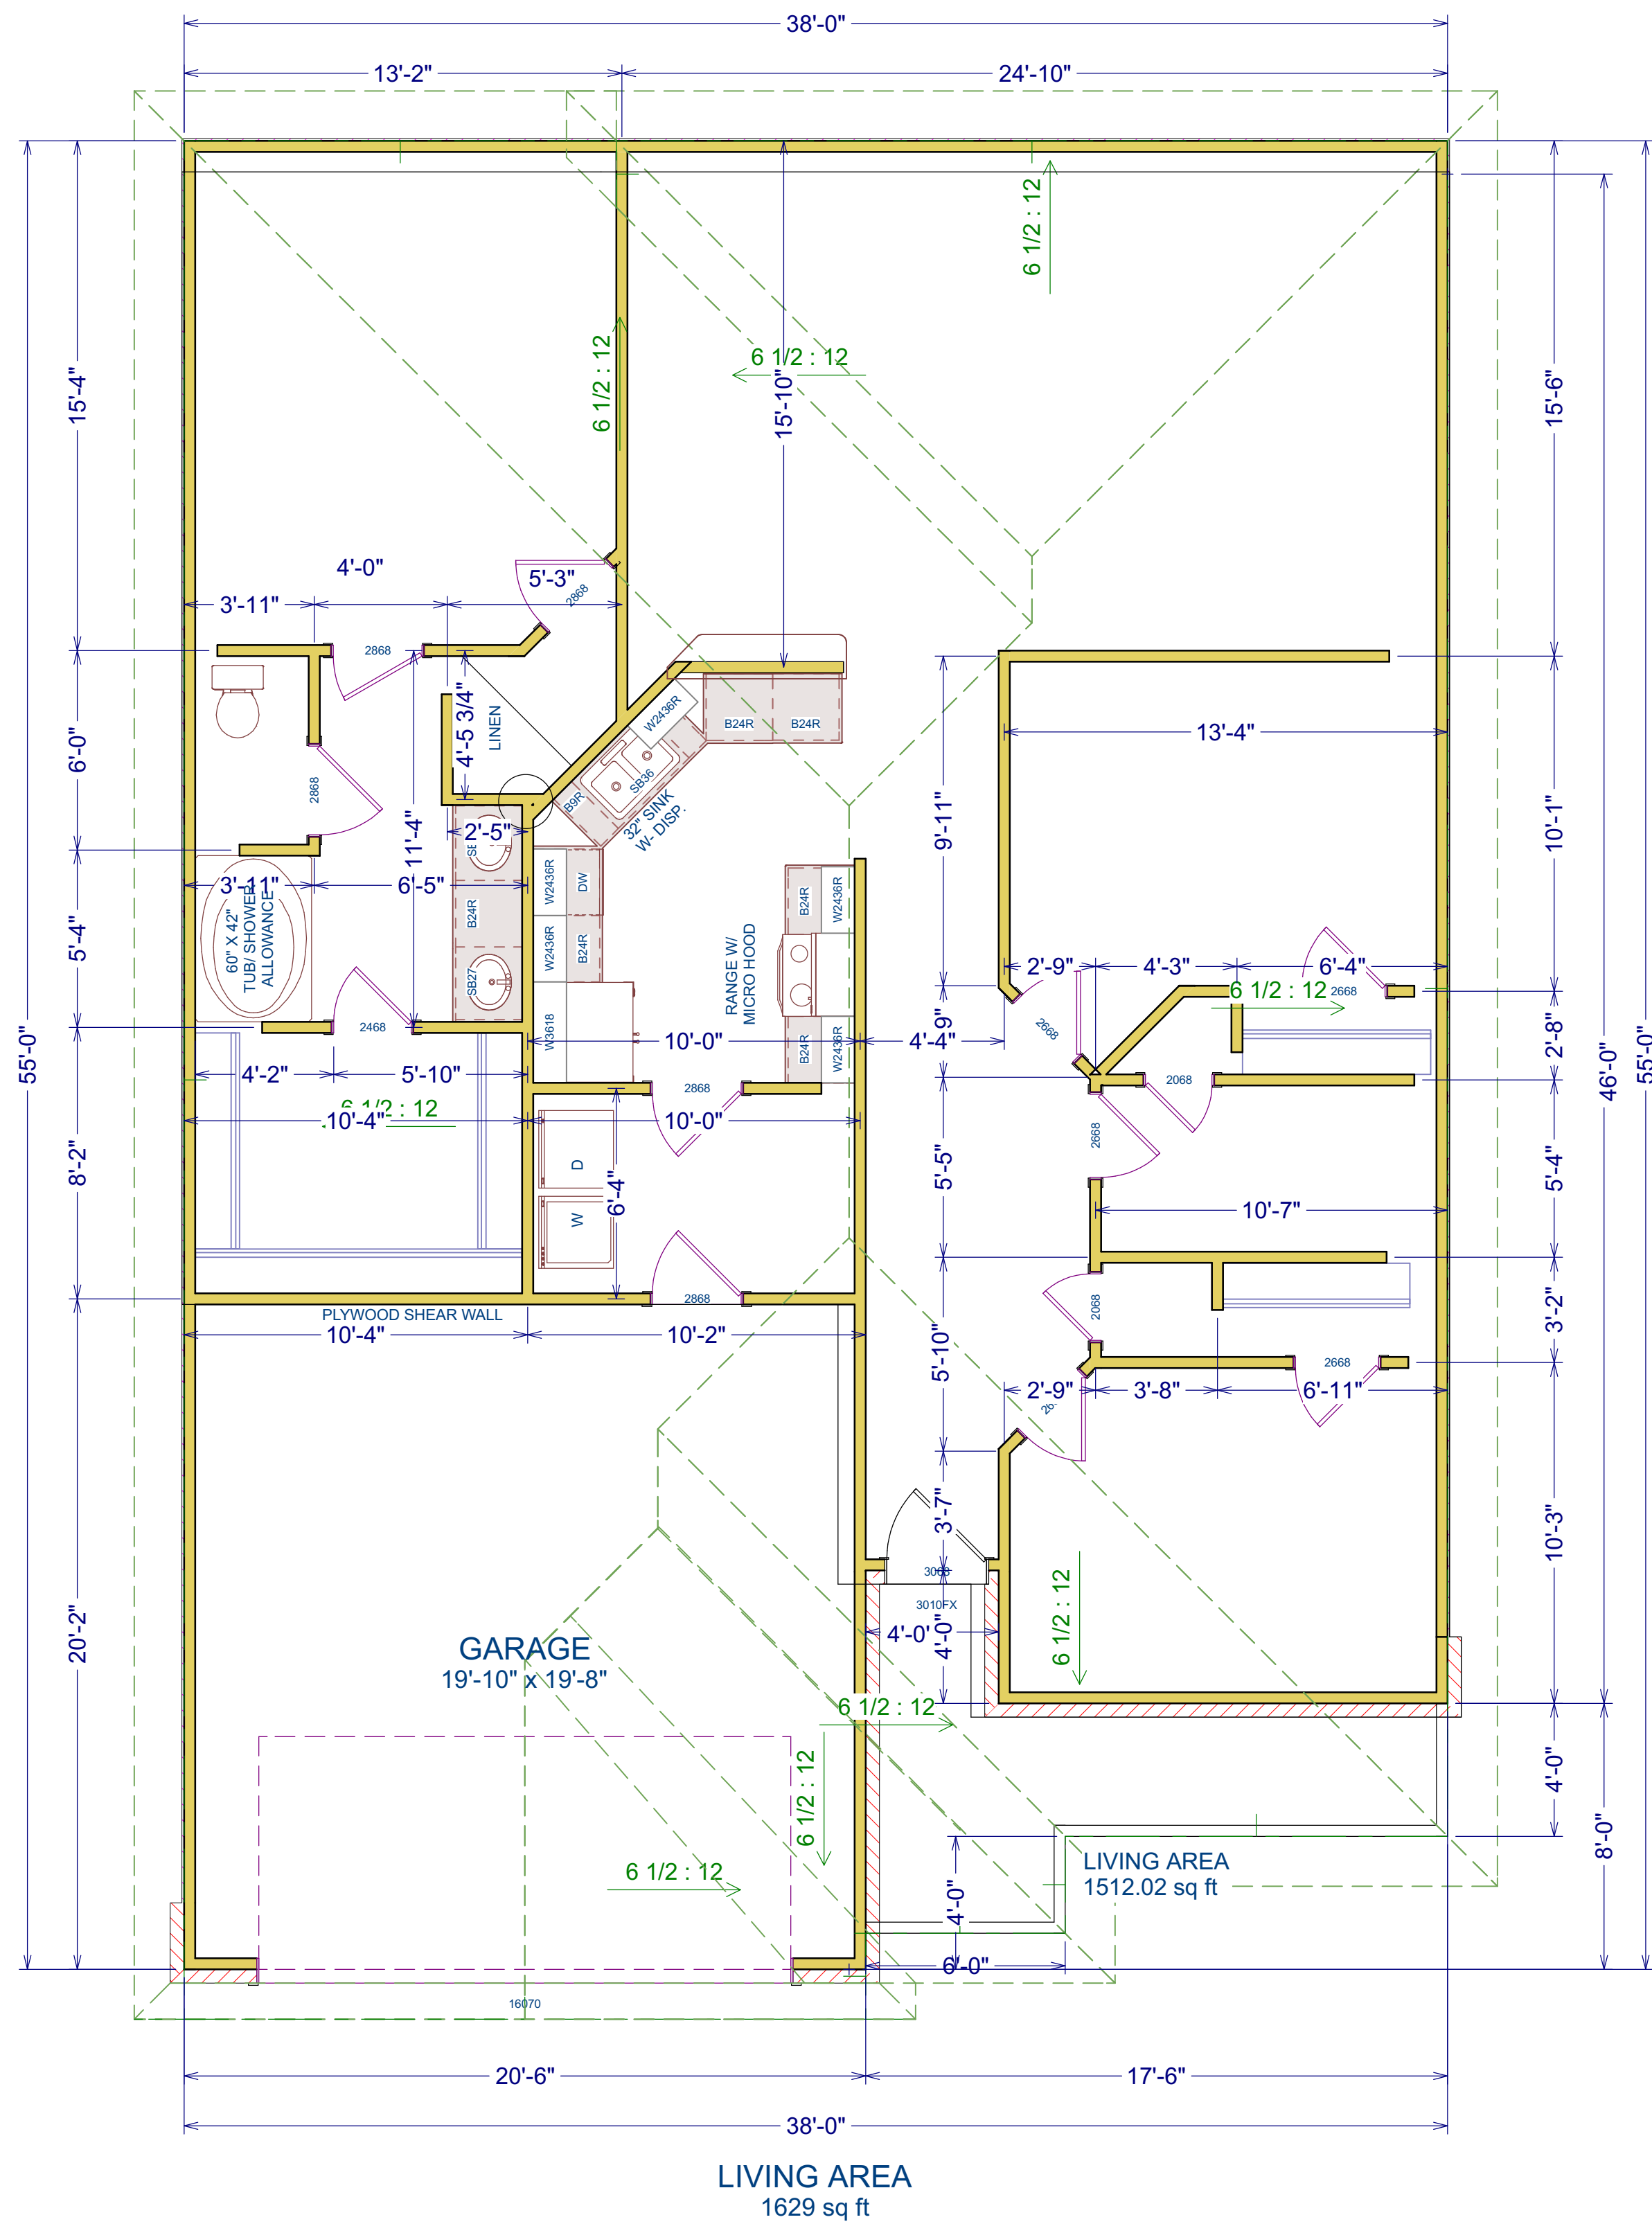

MANUALLY FIX THE ROOF AS
NEEDED

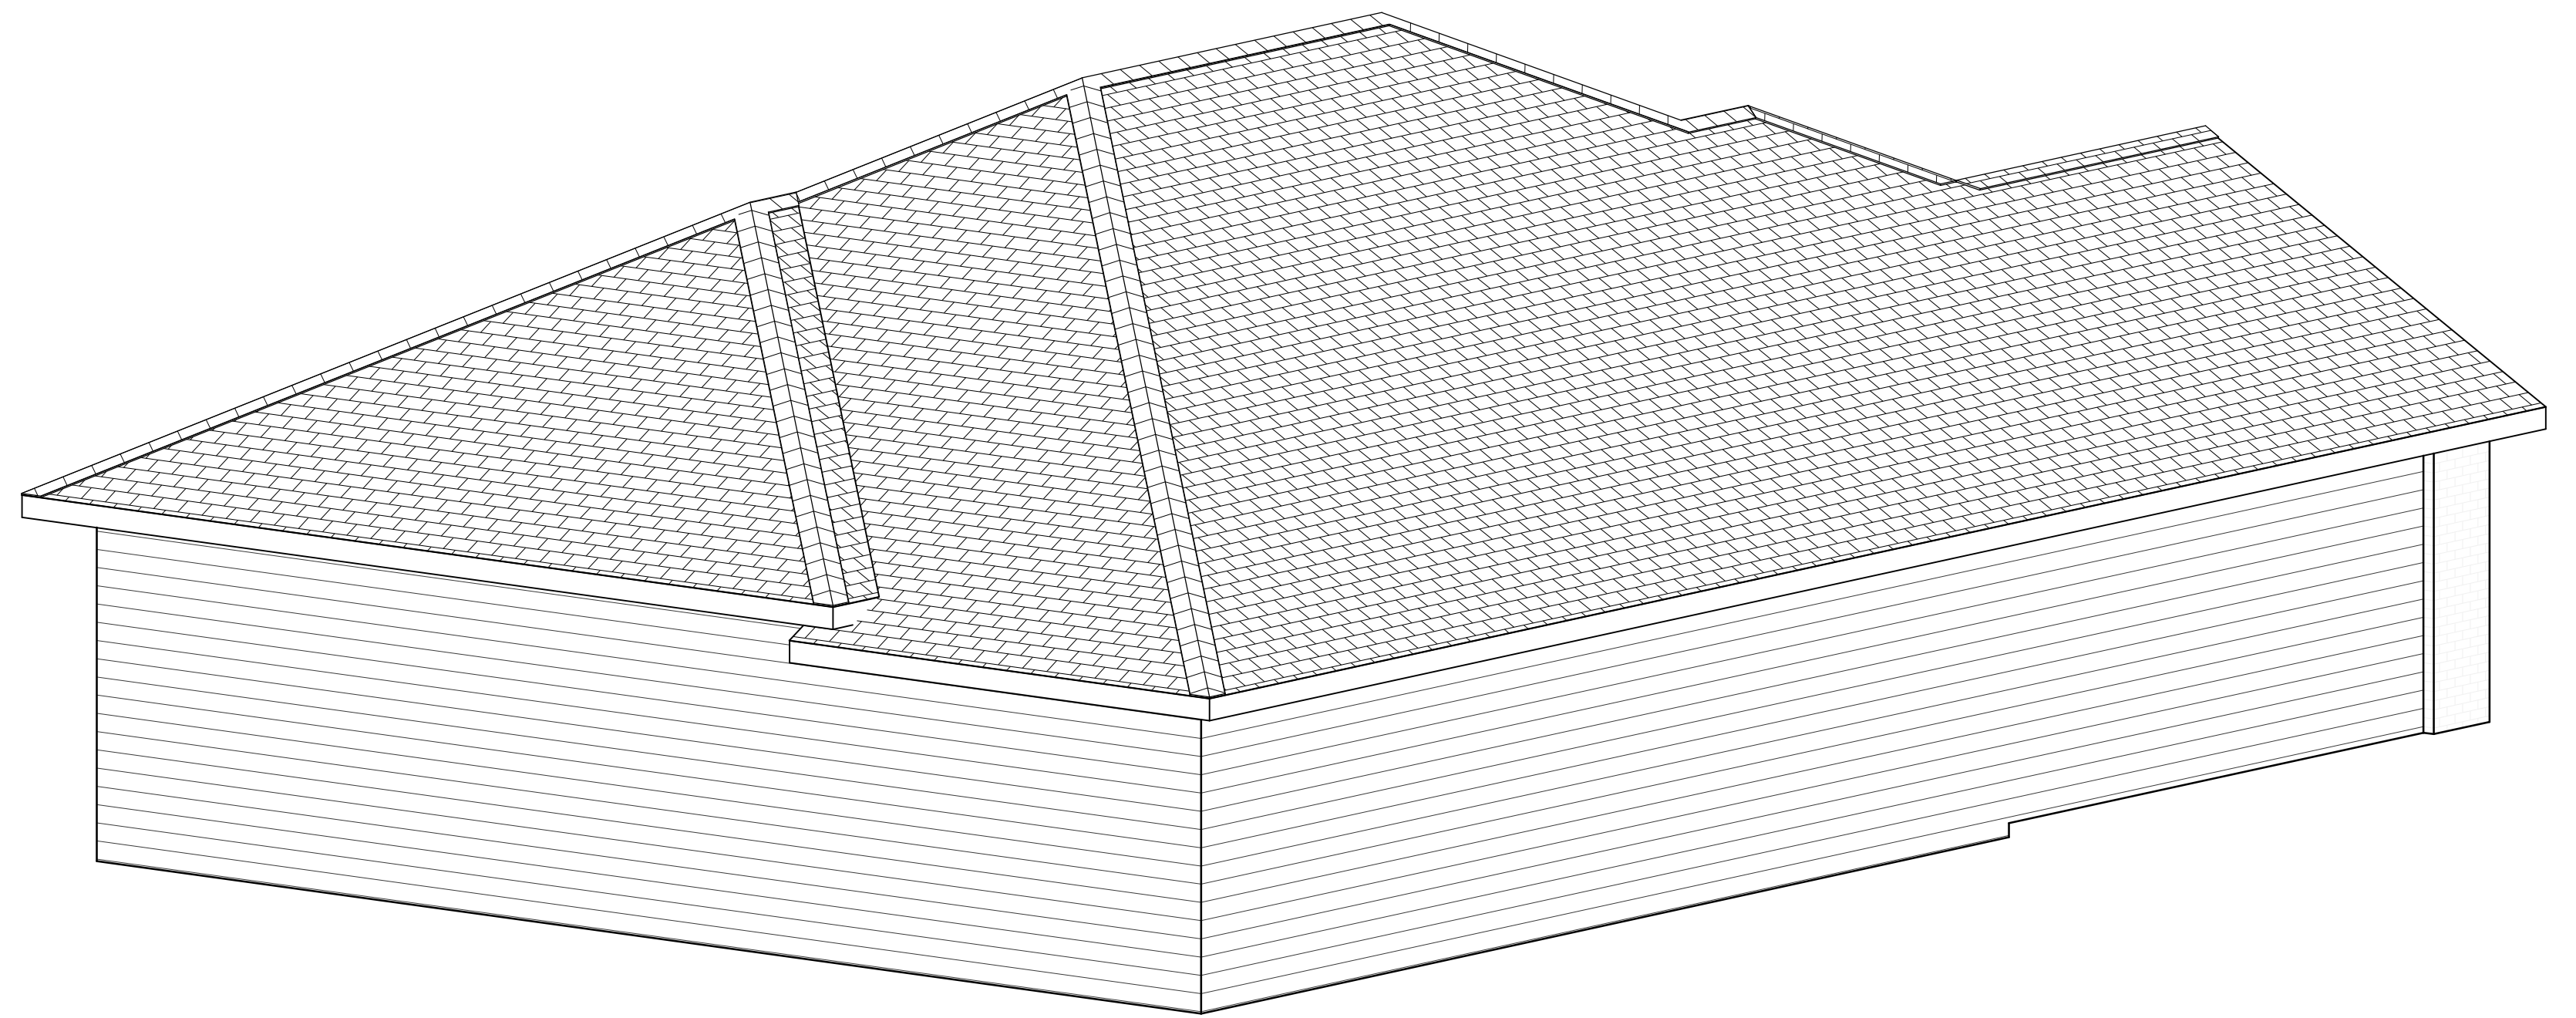

REVISION TABLE	
NUMBER	DATE

PAGE TITLE

DRAWINGS PROVIDED BY:

DATE:

8/23/2015

SCALE:

SHEET:

A#