

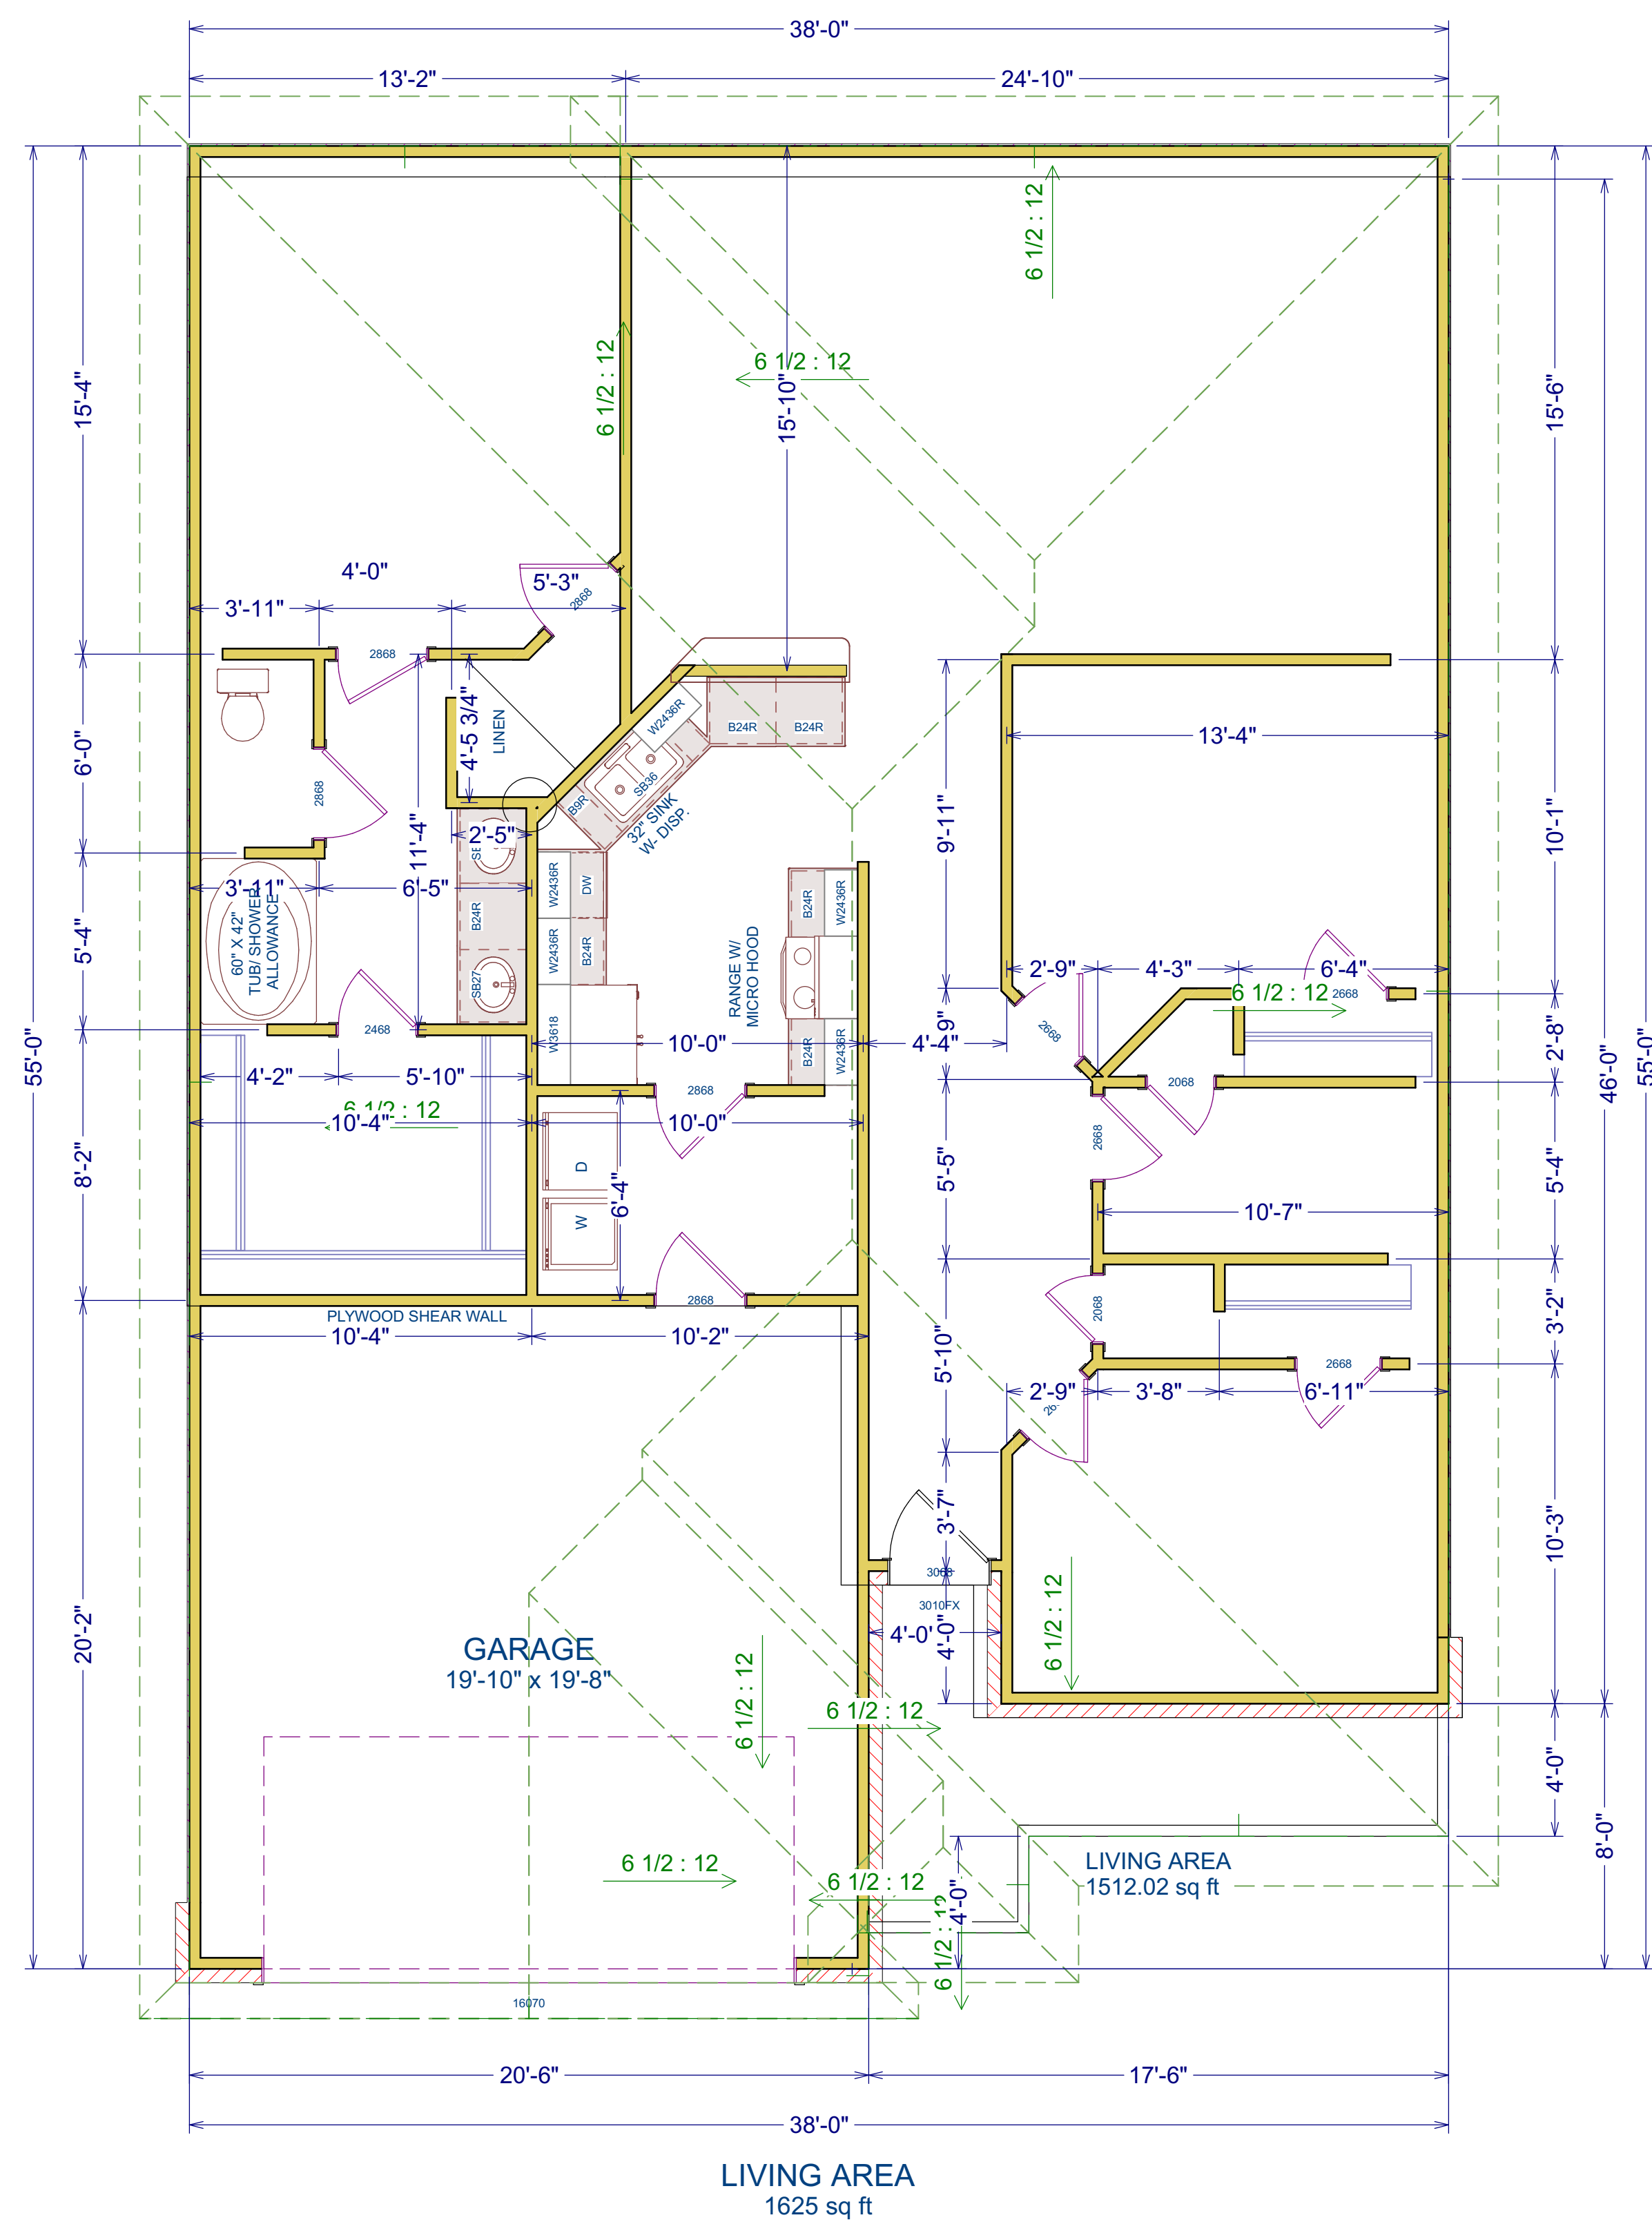


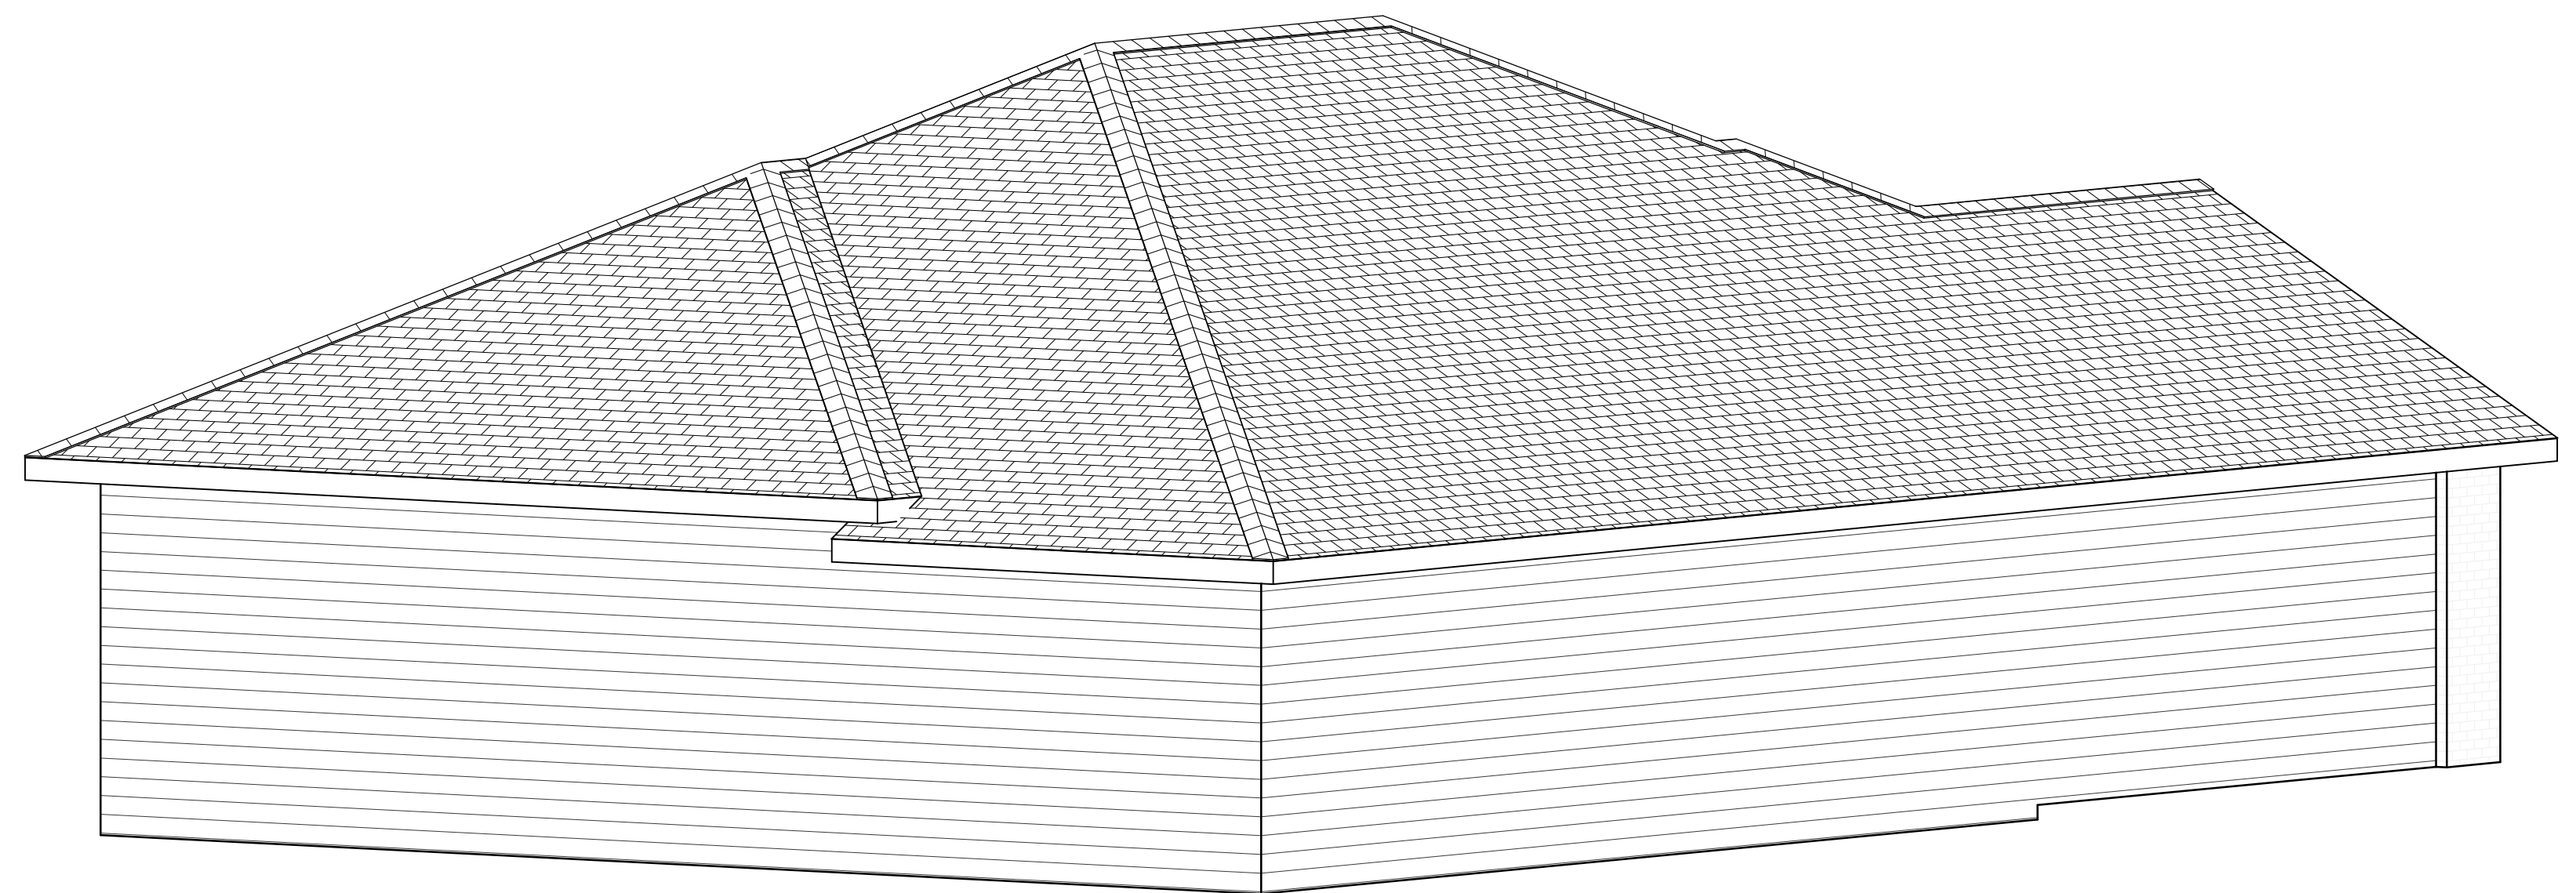

THIS IS HOW CHIEF
AUTOMATICALLY
BUILDS THIS ROOF

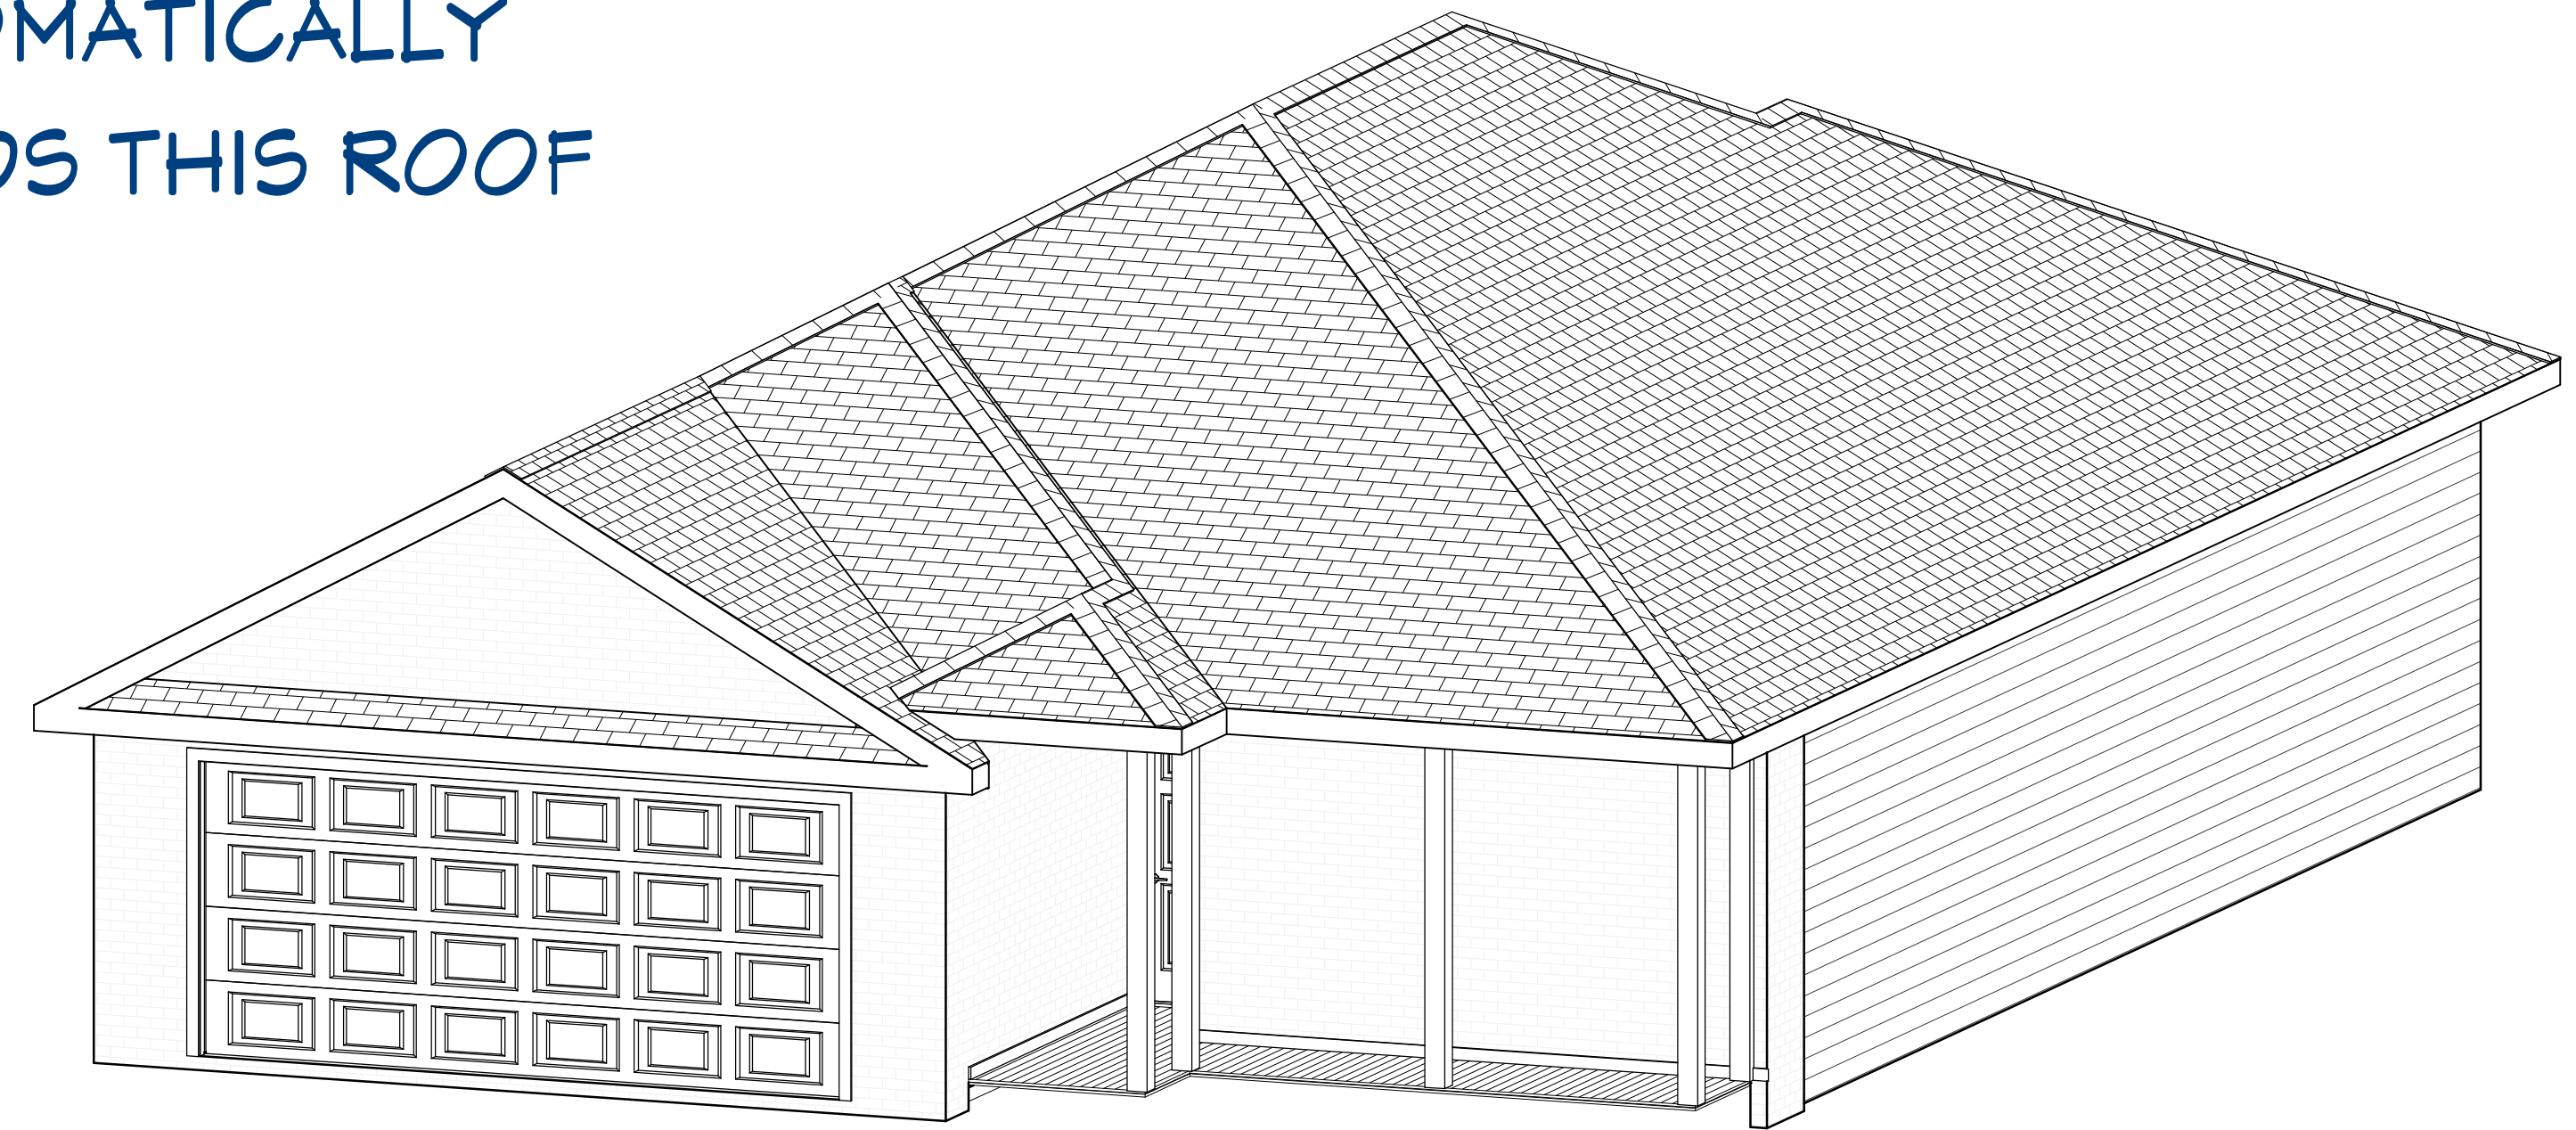

REVISION TABLE		REVISION TABLE	
NUMBER	DATE	REVISION	DESCRIPTION

PAGE TITLE

DRAWINGS PROVIDED BY:

DATE:

8/23/2015

SCALE:

SHEET:

A#