

THESE DRAWINGS HAVE BEEN PREPARED BASED ON THE KNOWLEDGE THAT THE BUILDING CONTRACTOR HAS A SOUND KNOWLEDGE OF THE NZBC & NZS3604:2011. ANY WORKS CARRIED OUT BY ANY CONTRACTOR, SUB CONTRACTOR, OR AUTHORISED AGENT OF THE OWNER OR BUILDER, SHALL ENSURE THAT ALL WORKS COMPLY WITH THESE CODES IN ADDITION TO THE REQUIREMENTS OF THE TERRITORIAL AUTHORITY. ANY WORKS UNDERTAKEN OUTSIDE THESE REQUIREMENTS WITHOUT THE APPROVAL OF THE DESIGNER, ENGINEER OR TERRITORIAL AUTHORITY HEREBY INDEMNIFIES THE DESIGNER OR HIS AGENT AGAINST ANY CLAIM OR CLAIMS IN RESPECT TO THE SAID WORKS.

date :March 2014

drawn: SMM

Mason Architecture Limited
194 Main Road South
Paraparaumu 5032
Tel: 04-9040000
mbl: 021 755 271

PETER HILLSON

Minor Int Alts

Alterations and additions

These plans are copyright to Steven M Mason and may not be copied, reproduced, or used in any shape or form without the express written permission from Steven M Mason

wind : medium
earthquake : "3"
corrosion zone : "C"


Project No.
MA 2295

Project Location

53 AWAMUTU GROVE
NAENAE
LOT:Section 1 BLK XLVii Hutt
Valley Settlement
CT: WN385/3
Owner Peter Ross Hillson

Job No **Sheet No**
MA 2295 **9 OF 11**

Mason Architecture Limited
LBP Design2 # 110774
Steve Mason
Principal
194 Main Rd Sth
Paraparaumu 5032
04-904 00 00 / 021 755 271 mbl
s.mason@paradise.net.nz

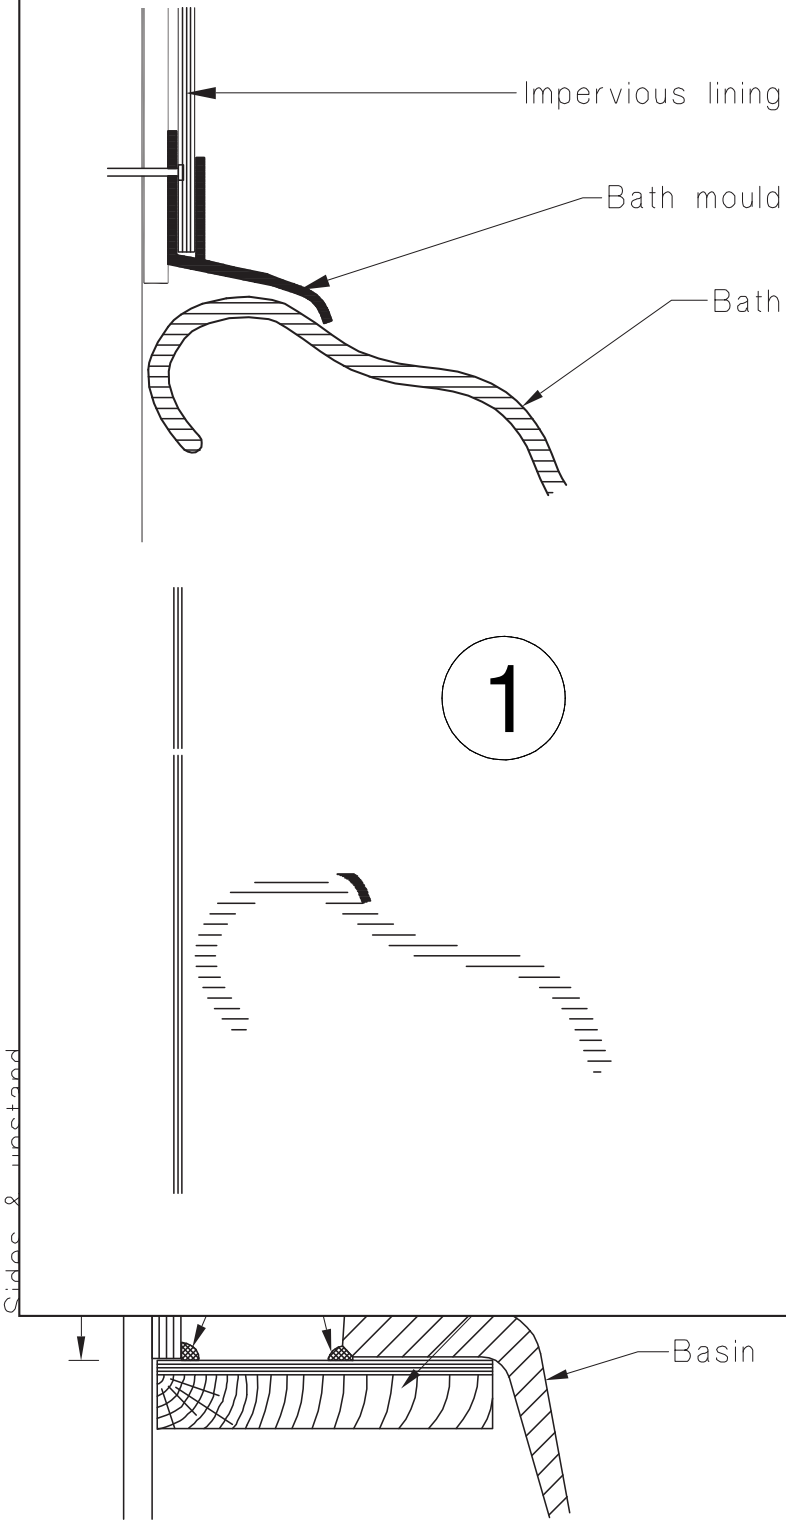

(b) Tub, sink and basin

2

**WALL TO FIXTURES/
FITTINGS DETAIL NTS**

PRODUCE

ISSUED BY:.....BRANZ Ltd.....

TO: The Designer of the specific building

TO BE SUPPLIED TO:

IN RESPECT OF: Lintels and Beams

AT:

BRANZ has provided engineering design serv
selection and design of lintels and other beam

The design carried out by us has been prepar

☒ Compliance Documents issued by De

☐ Alternative solution as per attached s

The specific details for the proposed project ar
tool on successful completion of a calculation.

On behalf of BRANZ, and subject to:

(i) the tool being correctly used and the
and (ii) all materials and site installation meet
standards.

I believe on reasonable grounds the comple
documents provided, will comply with the relev

I, Roger Shelton

I am a member of: ☒ IPENZ ☐ NZI

The Design Firm issuing this statement holds

The Design Firm is a member of ACENZ ☐

SIGNED BY: Roger Shelton

Date 4/12/12 Signature

Note: This statement shall only be relied upon
accrues to the Design Firm only. The total ma
statements provided to the Building Consent A
(including negligence), is limited to the sum of

This form is to accompany Form 2 of the Bui