
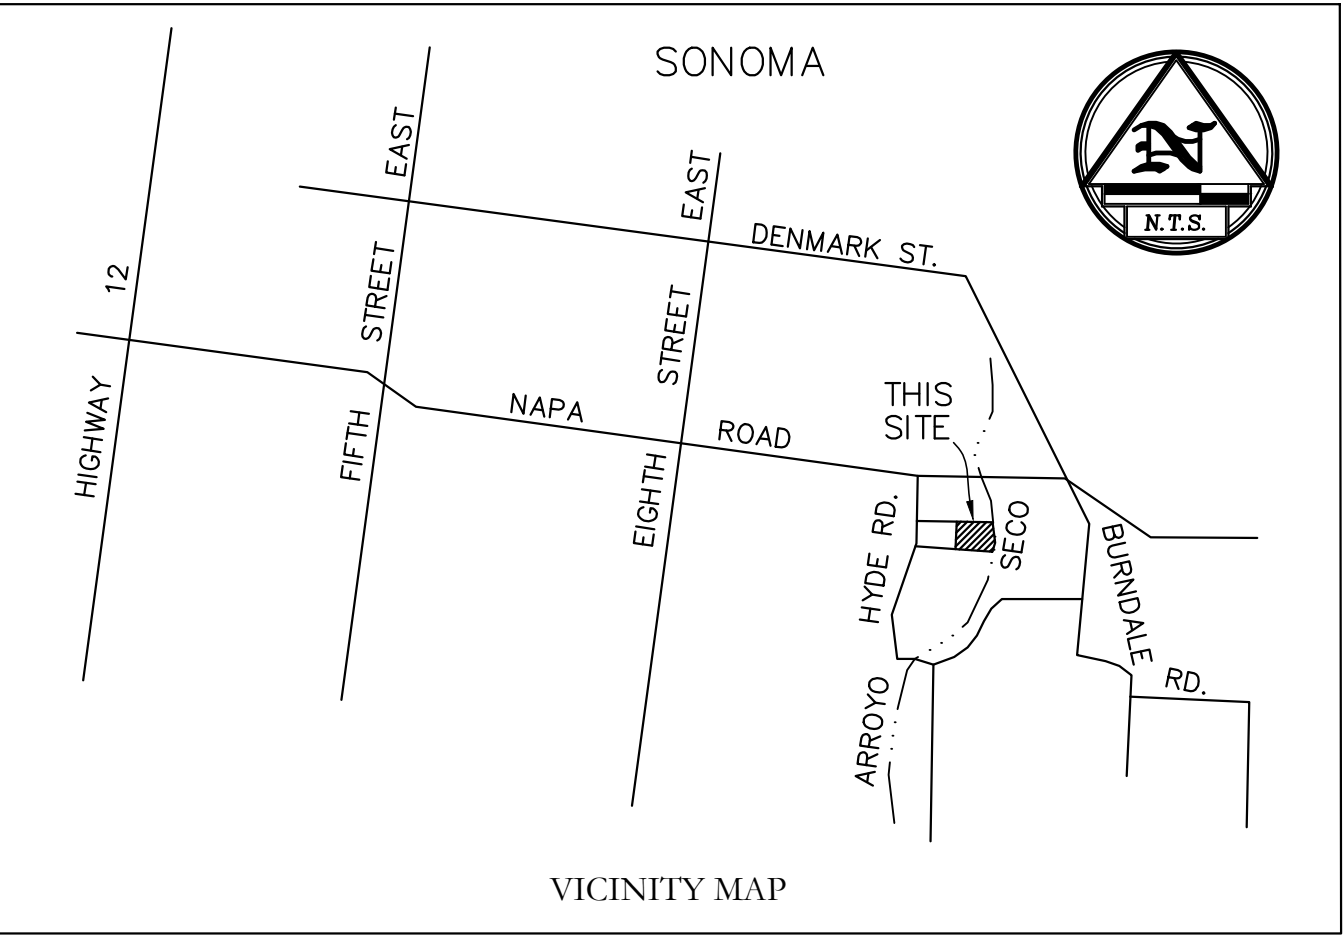


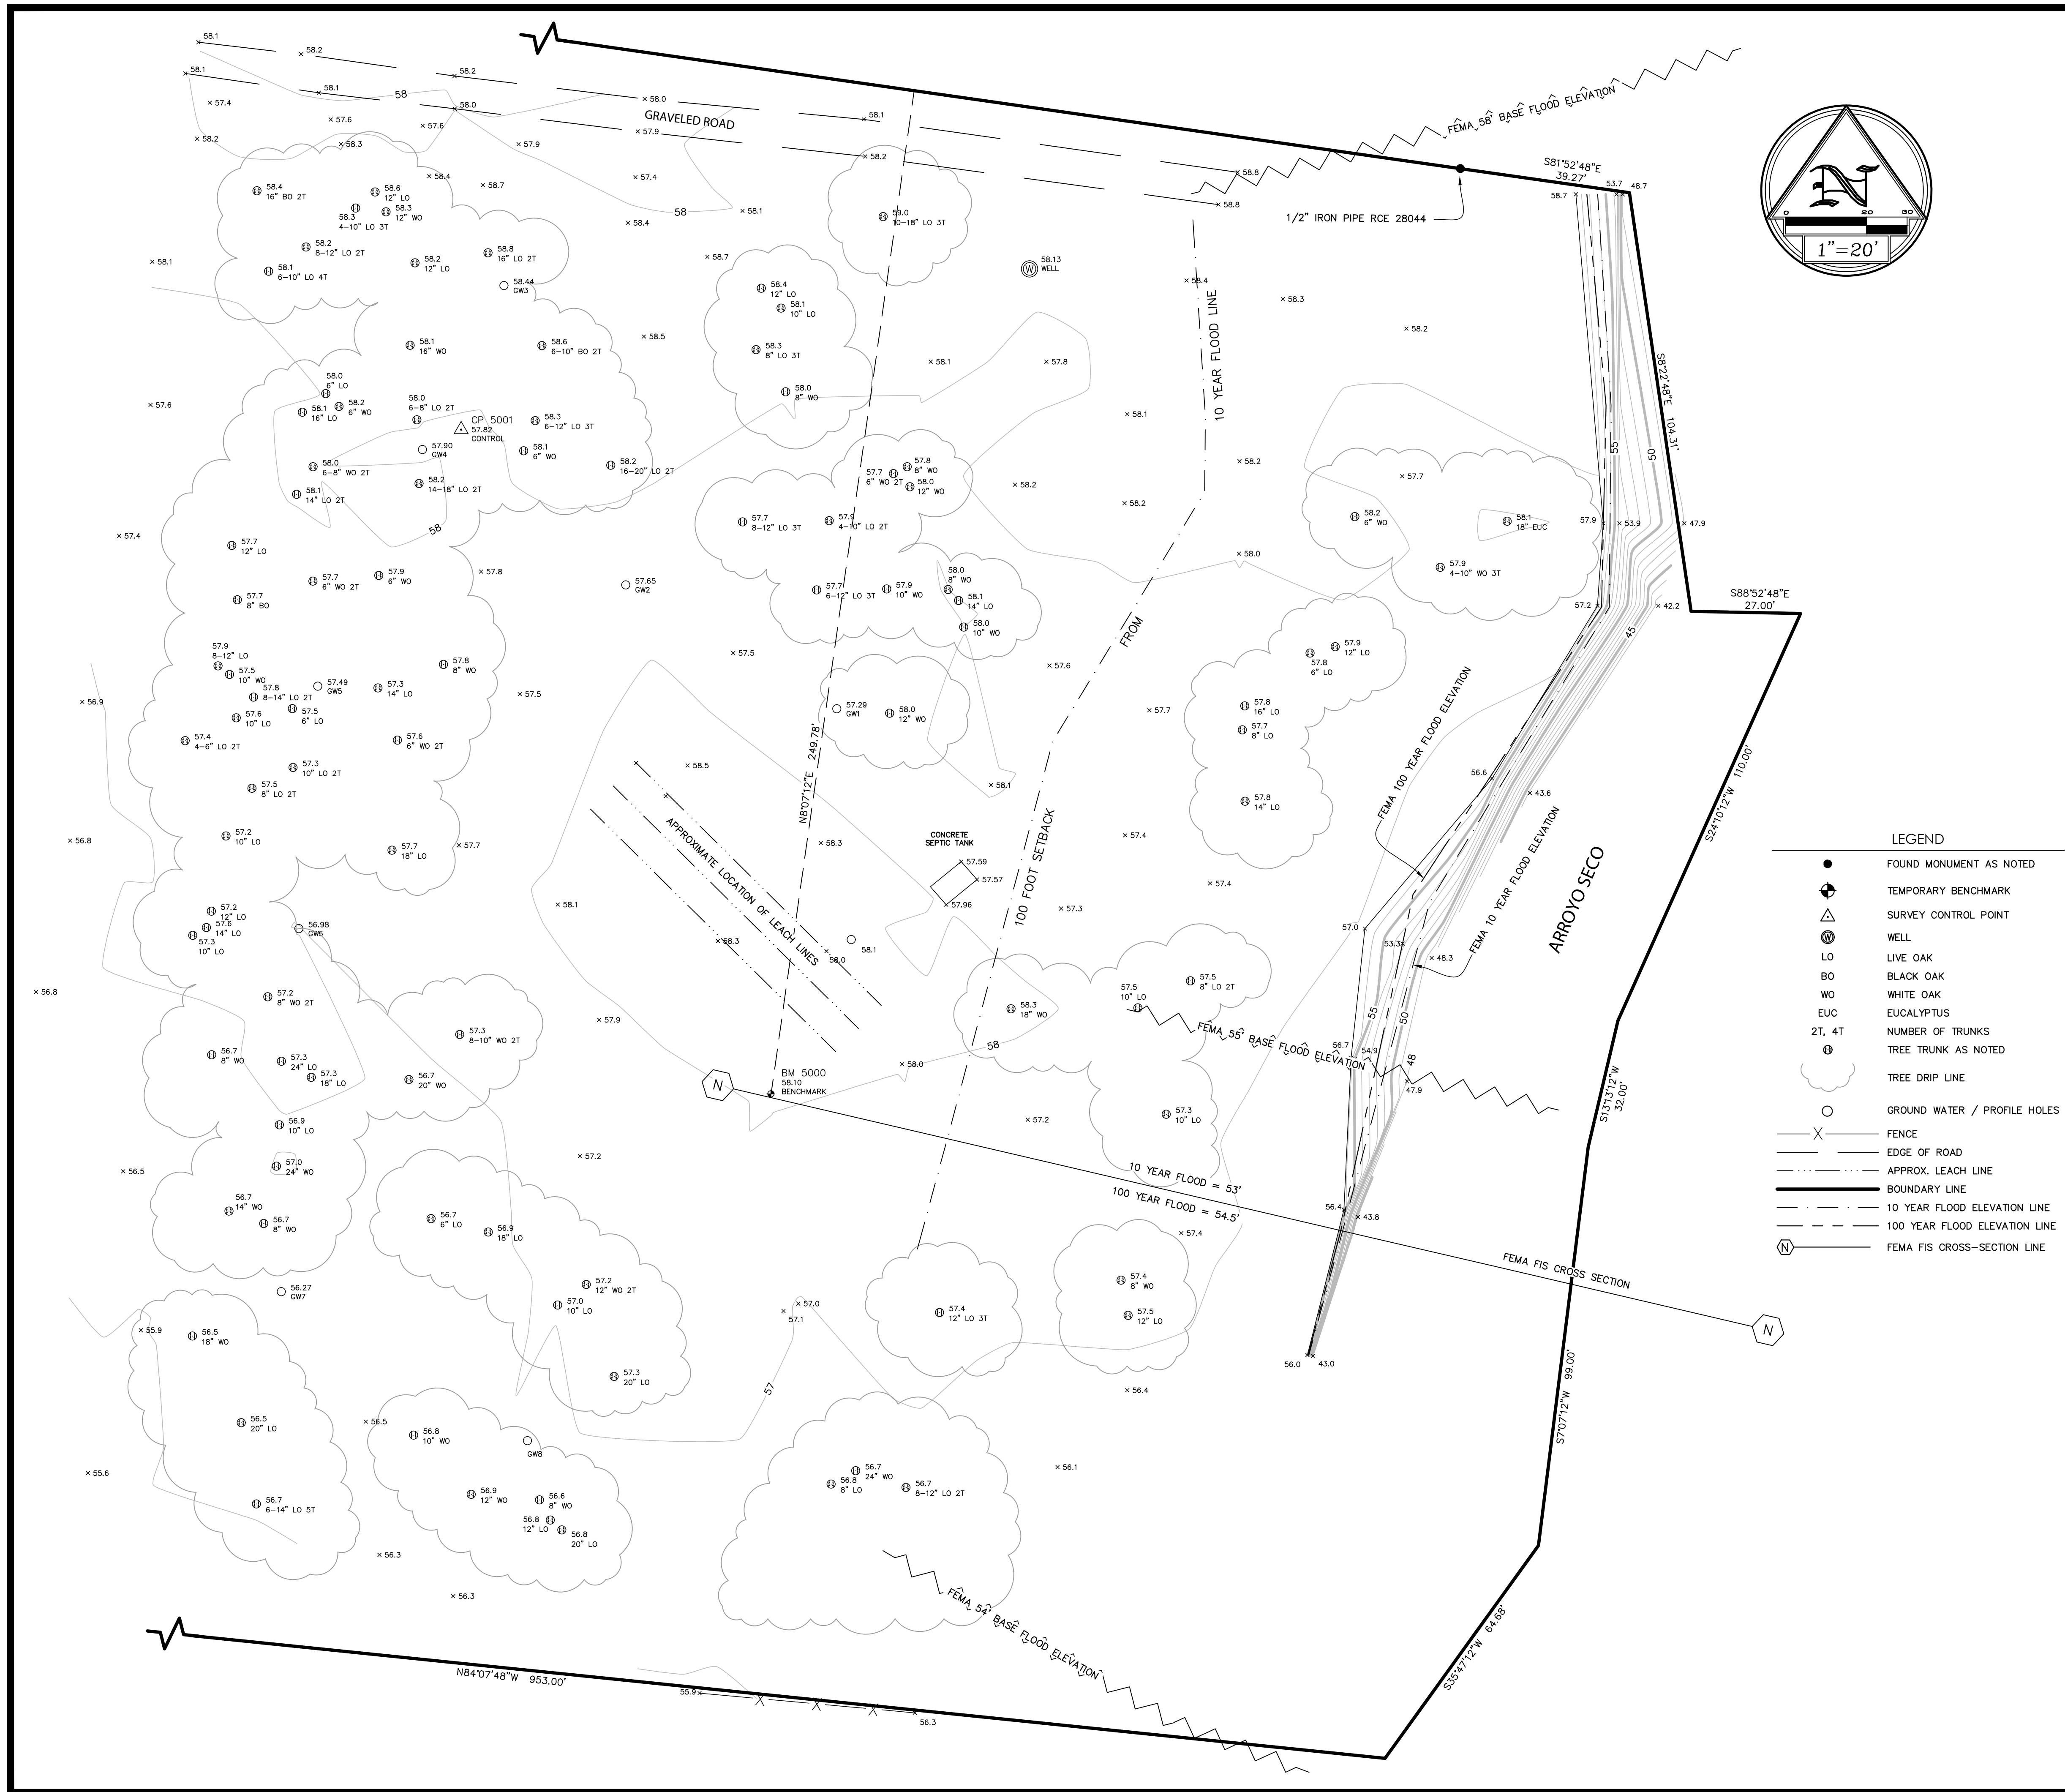

MAPPING NOTES

THE LOCATION OF UNDERGROUND STRUCTURES AND UTILITIES SHOWN HEREON HAS BEEN DETERMINED FROM SURFACE EVIDENCE OF THEIR EXISTENCE AND/OR FROM INFORMATION OBTAINED FROM PUBLIC AND/OR UTILITY AGENCIES. THE SURVEYOR ACCEPTS NO LIABILITY FOR THE LOCATION, EXISTENCE OR NON-EXISTENCE OF THOSE UNDERGROUND STRUCTURES, UTILITY LINES AND RELATED APPURTENANCES, ANY INDIVIDUAL, COMPANY OR AGENCY USING THIS MAP MUST CONFIRM THE LOCATION OF ALL UNDERGROUND LINES OR STRUCTURES PRIOR TO COMMENCING ANY EXCAVATION.

THE CONTENT OF THIS MAP WAS DEFINED BY CONTRACT AT THE SPECIFIC REQUEST OF THE CLIENT(S) AND/OR THEIR CONSULTANT(S). THE SURVEYOR ACCEPTS NO LIABILITY FOR USE OF THIS MAP BY ANY ONE OTHER THAN THE CLIENT(S) AND/OR CONSULTANTS FOR WHOM IT WAS PREPARED.

ANY BOUNDARY INFORMATION SHOWN HEREON IS RECORD DATA AND DOES NOT REPRESENT A BOUNDARY SURVEY BY THE SURVEYOR.

BENCHMARK NOTE

DESCRIPTION OF BENCHMARK: NGS PID JT 9616 / AL DISC STAMPED STA. 04--KF HGFN
ELEVATION: 33.9 FEET BASED ON NAVD 1988 DATUM
CONTOUR INTERVAL = 1 FOOT

ATTENTION


INFORMATION SHOWN HEREON HAS BEEN DERIVED FROM COLLECTED DATA AND PROCESSED IN ELECTRONIC FILE REVISED TOPO_20151015DONDERO150303.dwg DATE: APRIL 23, 2015. ALL AVAILABLE DATA MAY OR MAY NOT HAVE BEEN USED TO COMPILE THIS FINISHED PRODUCT. AN ELECTRONIC FORMAT OF THIS MAP WHICH CAN BE REFERRED TO FOR ADDITIONAL INFORMATION, HAS BEEN PROVIDED AS A COURTESY TO _____ AND SHALL BE CONSIDERED SUPPLEMENTAL TO THIS SIGNED AND SEALED PAPER ORIGINAL. A COPY OF THE SIGNED ORIGINAL HAS BEEN DELIVERED WITH THE ELECTRONIC DRAWING FILE AND CONSTITUTES THE DELIVERY PRODUCT OF PROFESSIONAL SERVICES AS PER OUR CONTRACT.

SL

I, RAY C. CARLSON, A LICENSED LAND SURVEYOR,
STATE OF CALIFORNIA,
THAT THIS MAP WAS PREPARED BY ME,
2015.
TOPOGRAPHIC MAP

OF A PORTION OF THE LANDS OF LYNN & ANNE DONDERO AS DESCRIBED IN THAT DEED RECORDED IN
OFFICIAL RECORDS AS DOCUMENT NO. 1998-075356 BEING LOT 3 AS SHOWN UPON THAT PARCEL MAP NO.
9089 RECORDED IN BOOK 366 AT PAGES 37 & 38, SONOMA COUNTY RECORDS.

COUNTY OF SONOMA STATE OF CALIFORNIA

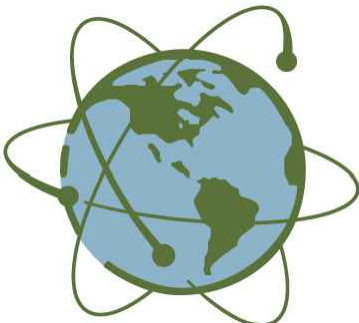

RAY CARLSON
AND ASSOCIATES, INC.
Mapping for a Better World™
SURVEYING MAPPING GIS CONSULTING
411 RUSSELL AVENUE SANTA ROSA, CALIFORNIA 95403
(707) 528-7649 RCMAPS.COM
©2015, Ray Carlson and Associates, Inc.