


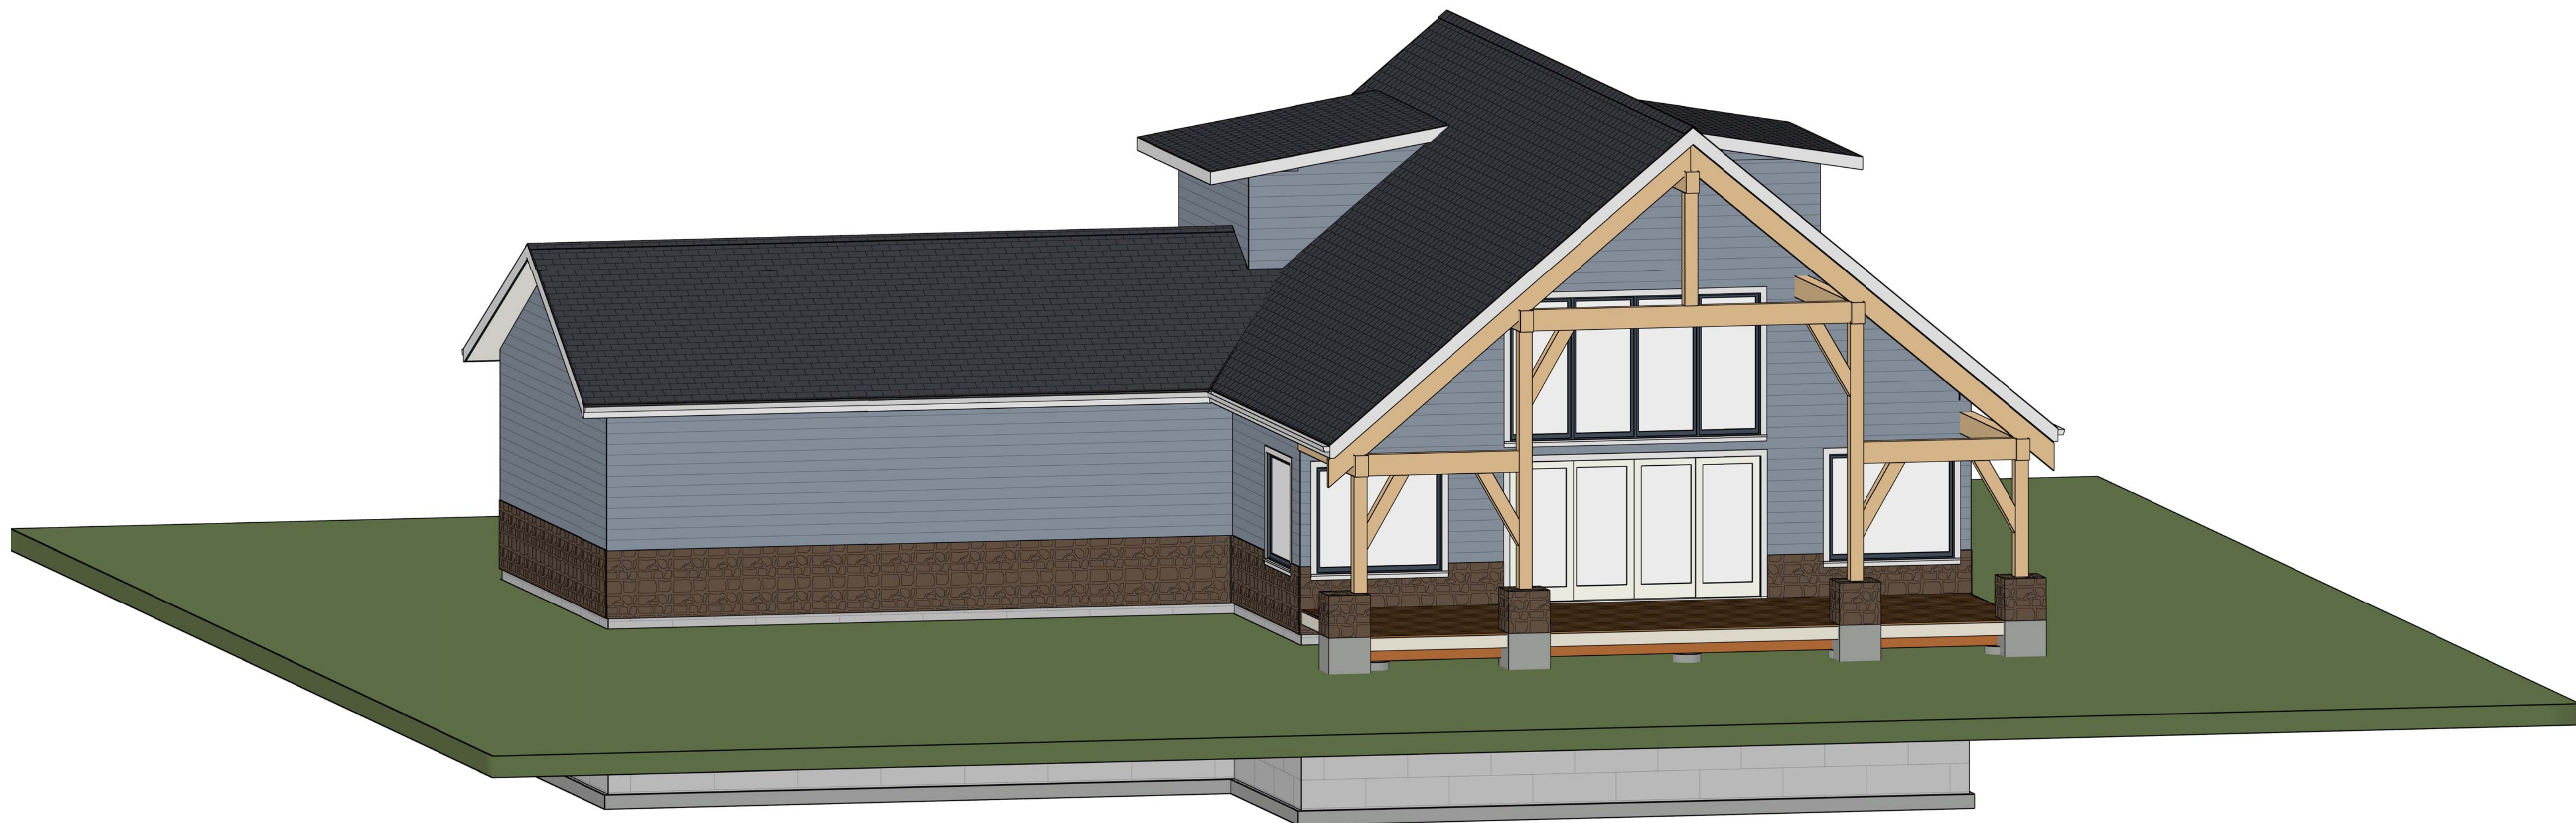

Camera 12

REVISION TABLE		
NUMBER	DATE	DESCRIPTION

Florence Addition
Preliminary Plan Set
2016



Innovation

BUILDING GROUP

#15-1005 Alpha Lake Rd, Whistler, B.C. Canada, V0N 1B1
Office: (604)-932-3807 || Fax: (604)-932-3804

DRAWINGS PROVIDED BY:
Ryan Nadeau
ryan.nadeau@innovationbuilding.com
www.innovationbuilding.com


DATE:

5/17/2016

SCALE:

1/4" = 1'

SHEET:

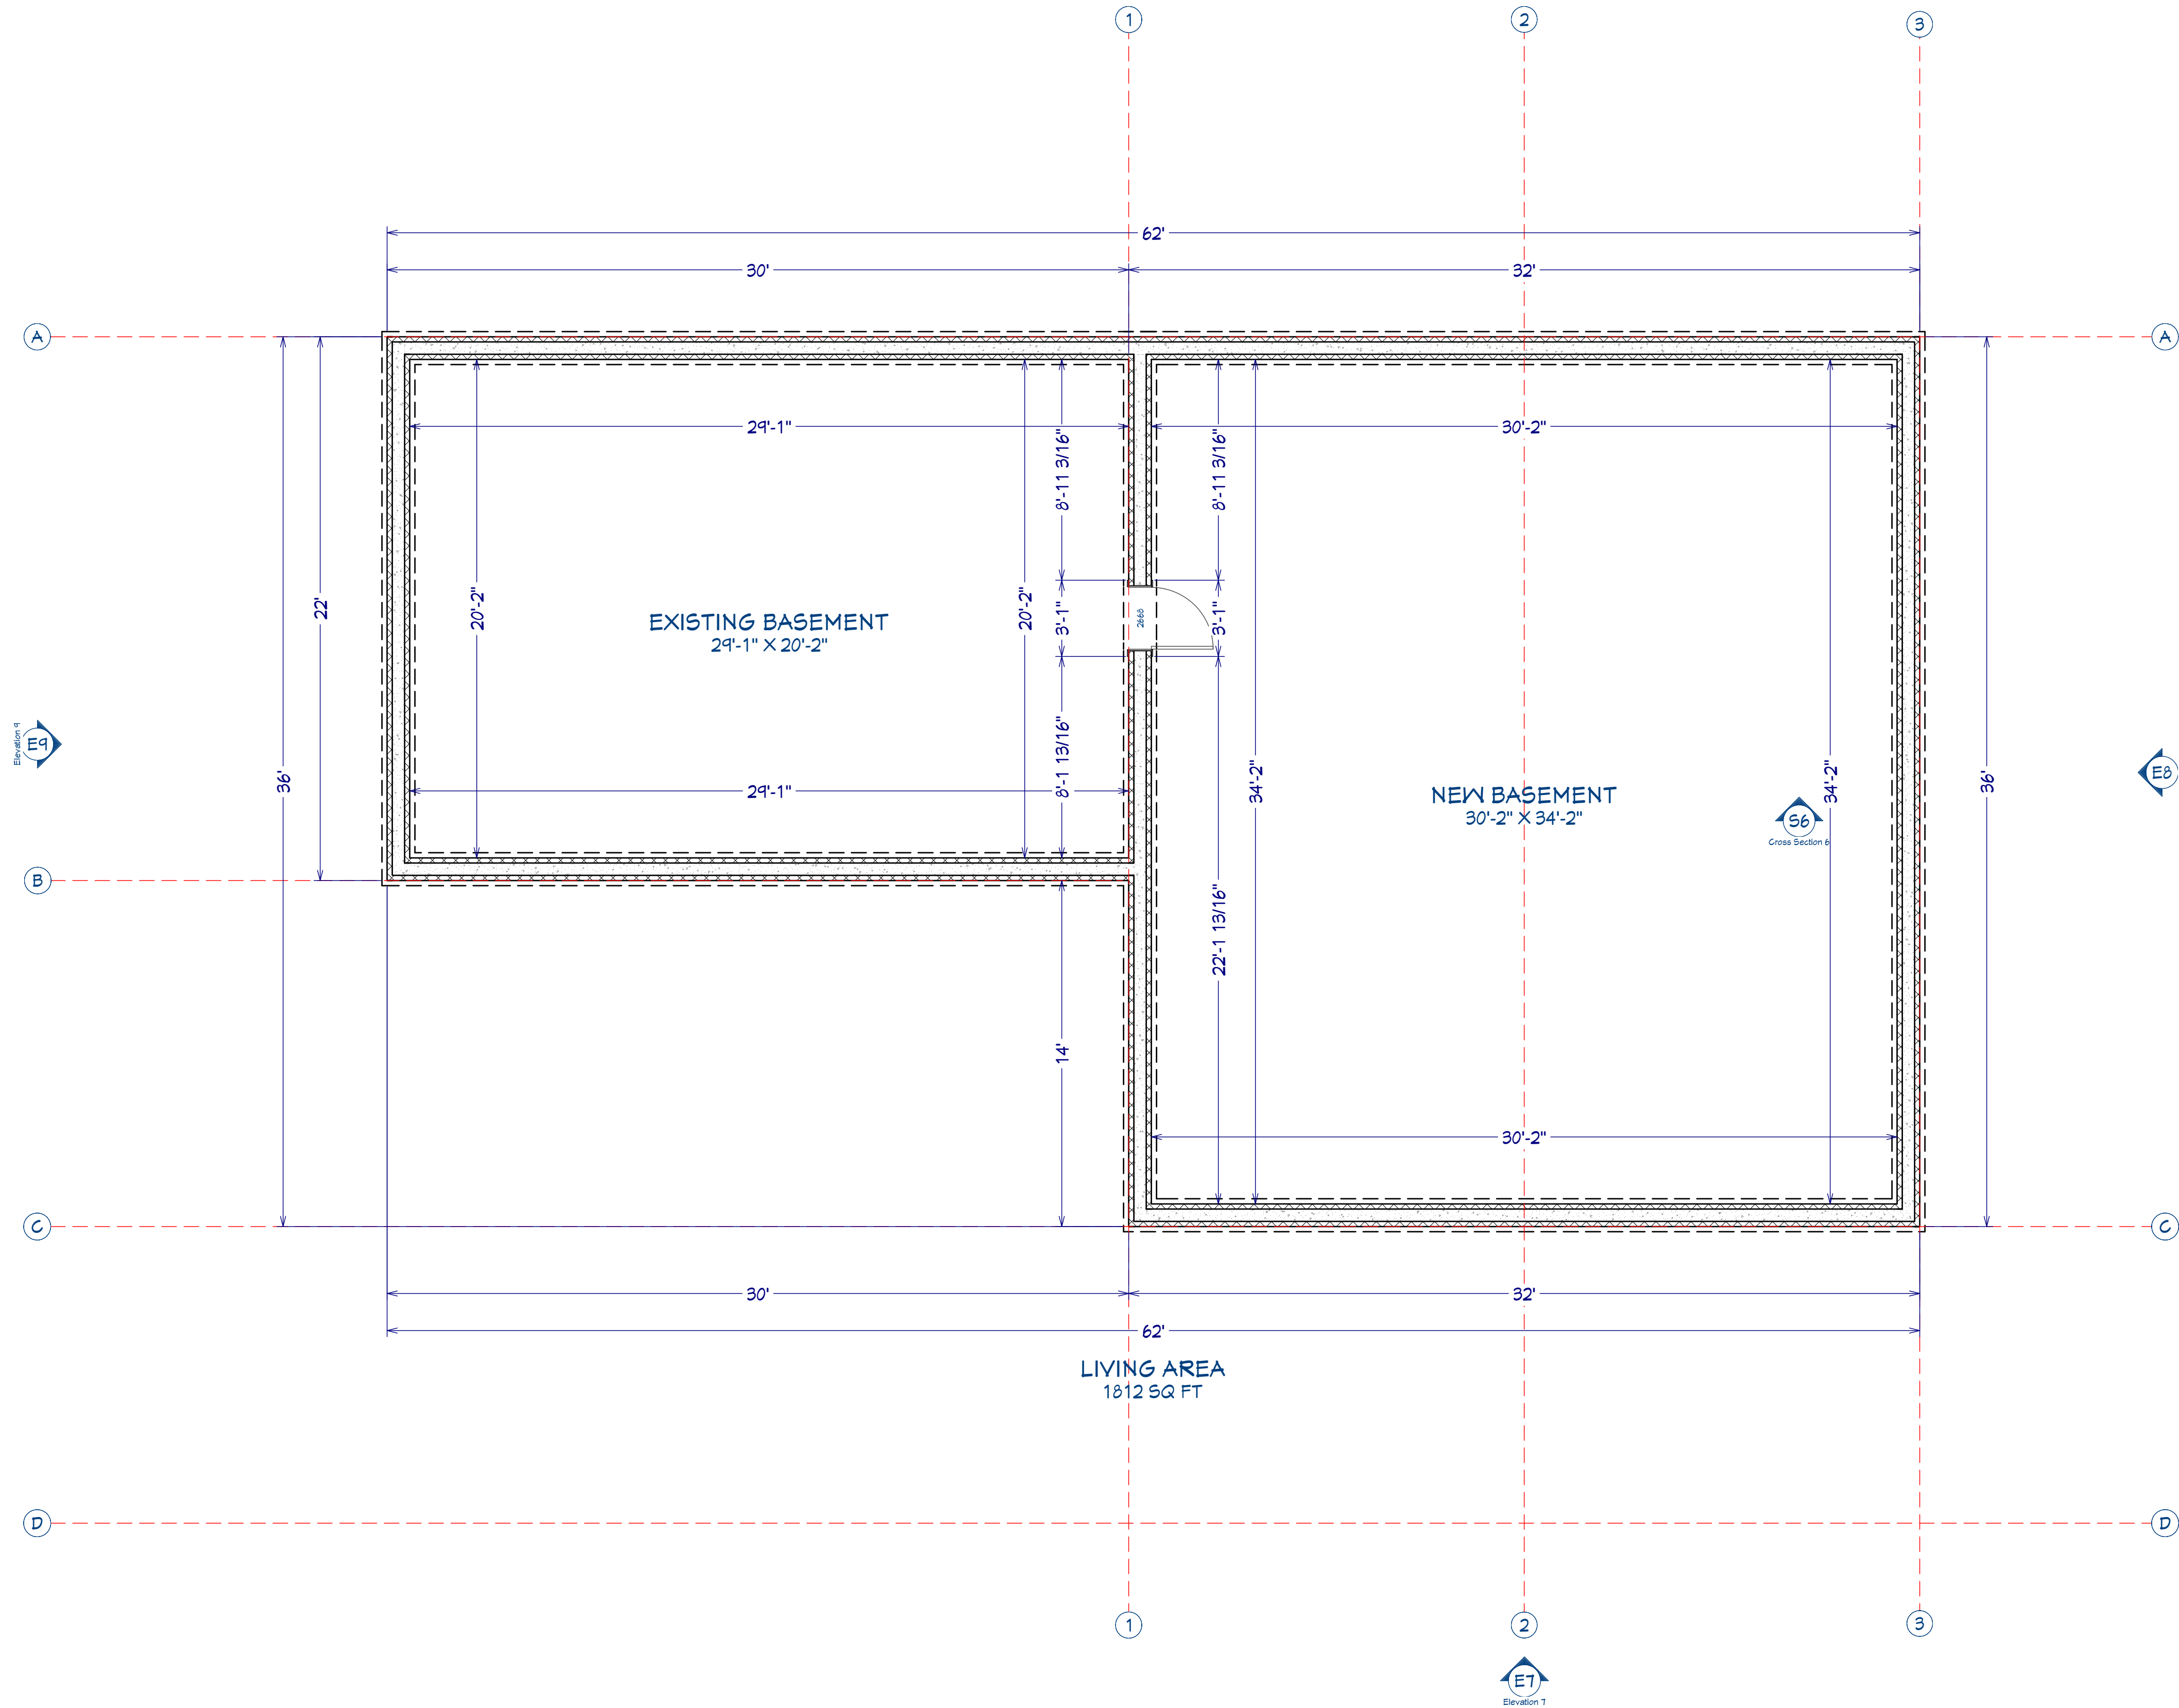

REVISION TABLE		REVISION BY	DESCRIPTION
NUMBER	DATE		

Florence Addition
Preliminary Plan Set
2016



Innovation
BUILDING GROUP

#15-1005 Alpha Lake Rd, Whistler, B.C. Canada, V0N 1B1
Office: (604)-932-3807 || Fax: (604)-932-3804

DRAWINGS PROVIDED BY:
Ryan Nadeau
ryan.nadeau@innovationbuilding.com
www.innovationbuilding.com


DATE:

5/17/2016

SCALE:

1/4" = 1'

SHEET:

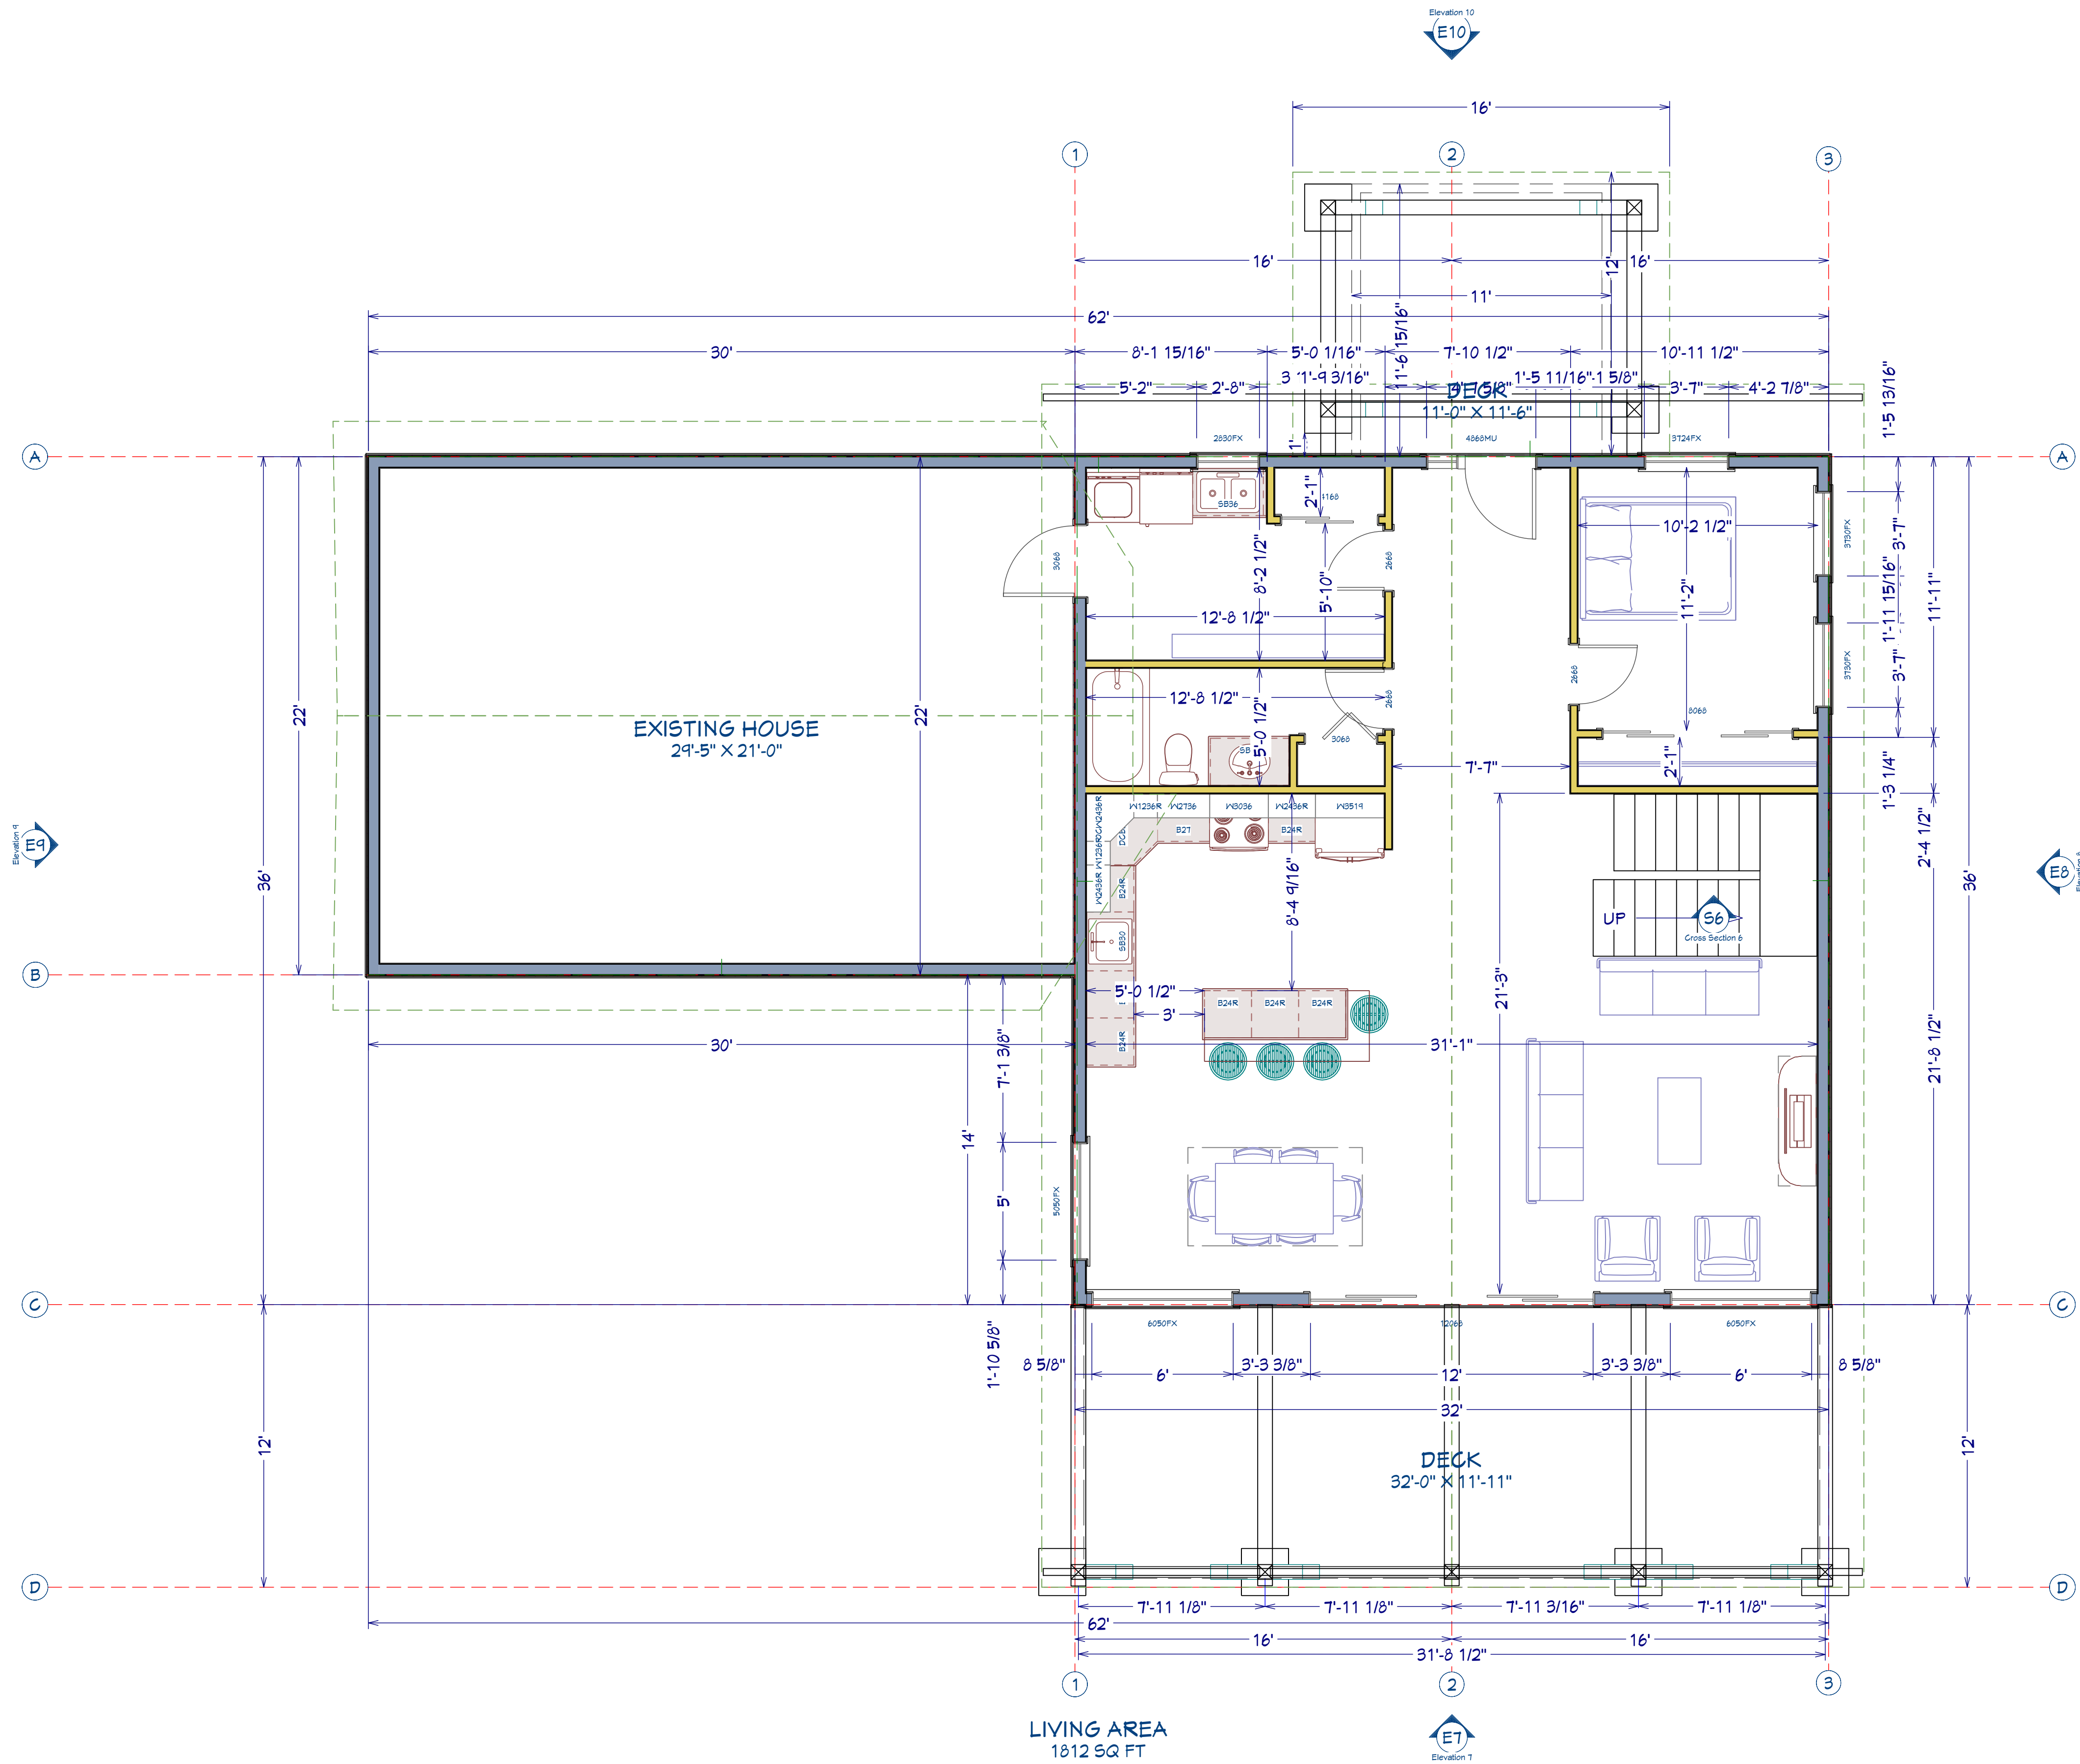

REVISION TABLE		DESCRIPTION
NUMBER	DATE	REVISION BY

Florence Addition
Preliminary Plan Set
2016

Innovation
BUILDING GROUP
#15-1005 Alpha Lake Rd, Whistler, B.C. Canada, V0N 1B1
Office: (604) 932-3807 || Fax: (604) 932-3804

DRAWINGS PROVIDED BY:
Ryan Nadeau
ryan.nadeau@innovationbuilding.com
www.innovationbuilding.com


DATE:

5/17/2016

SCALE:

1/4" = 1'

SHEET:

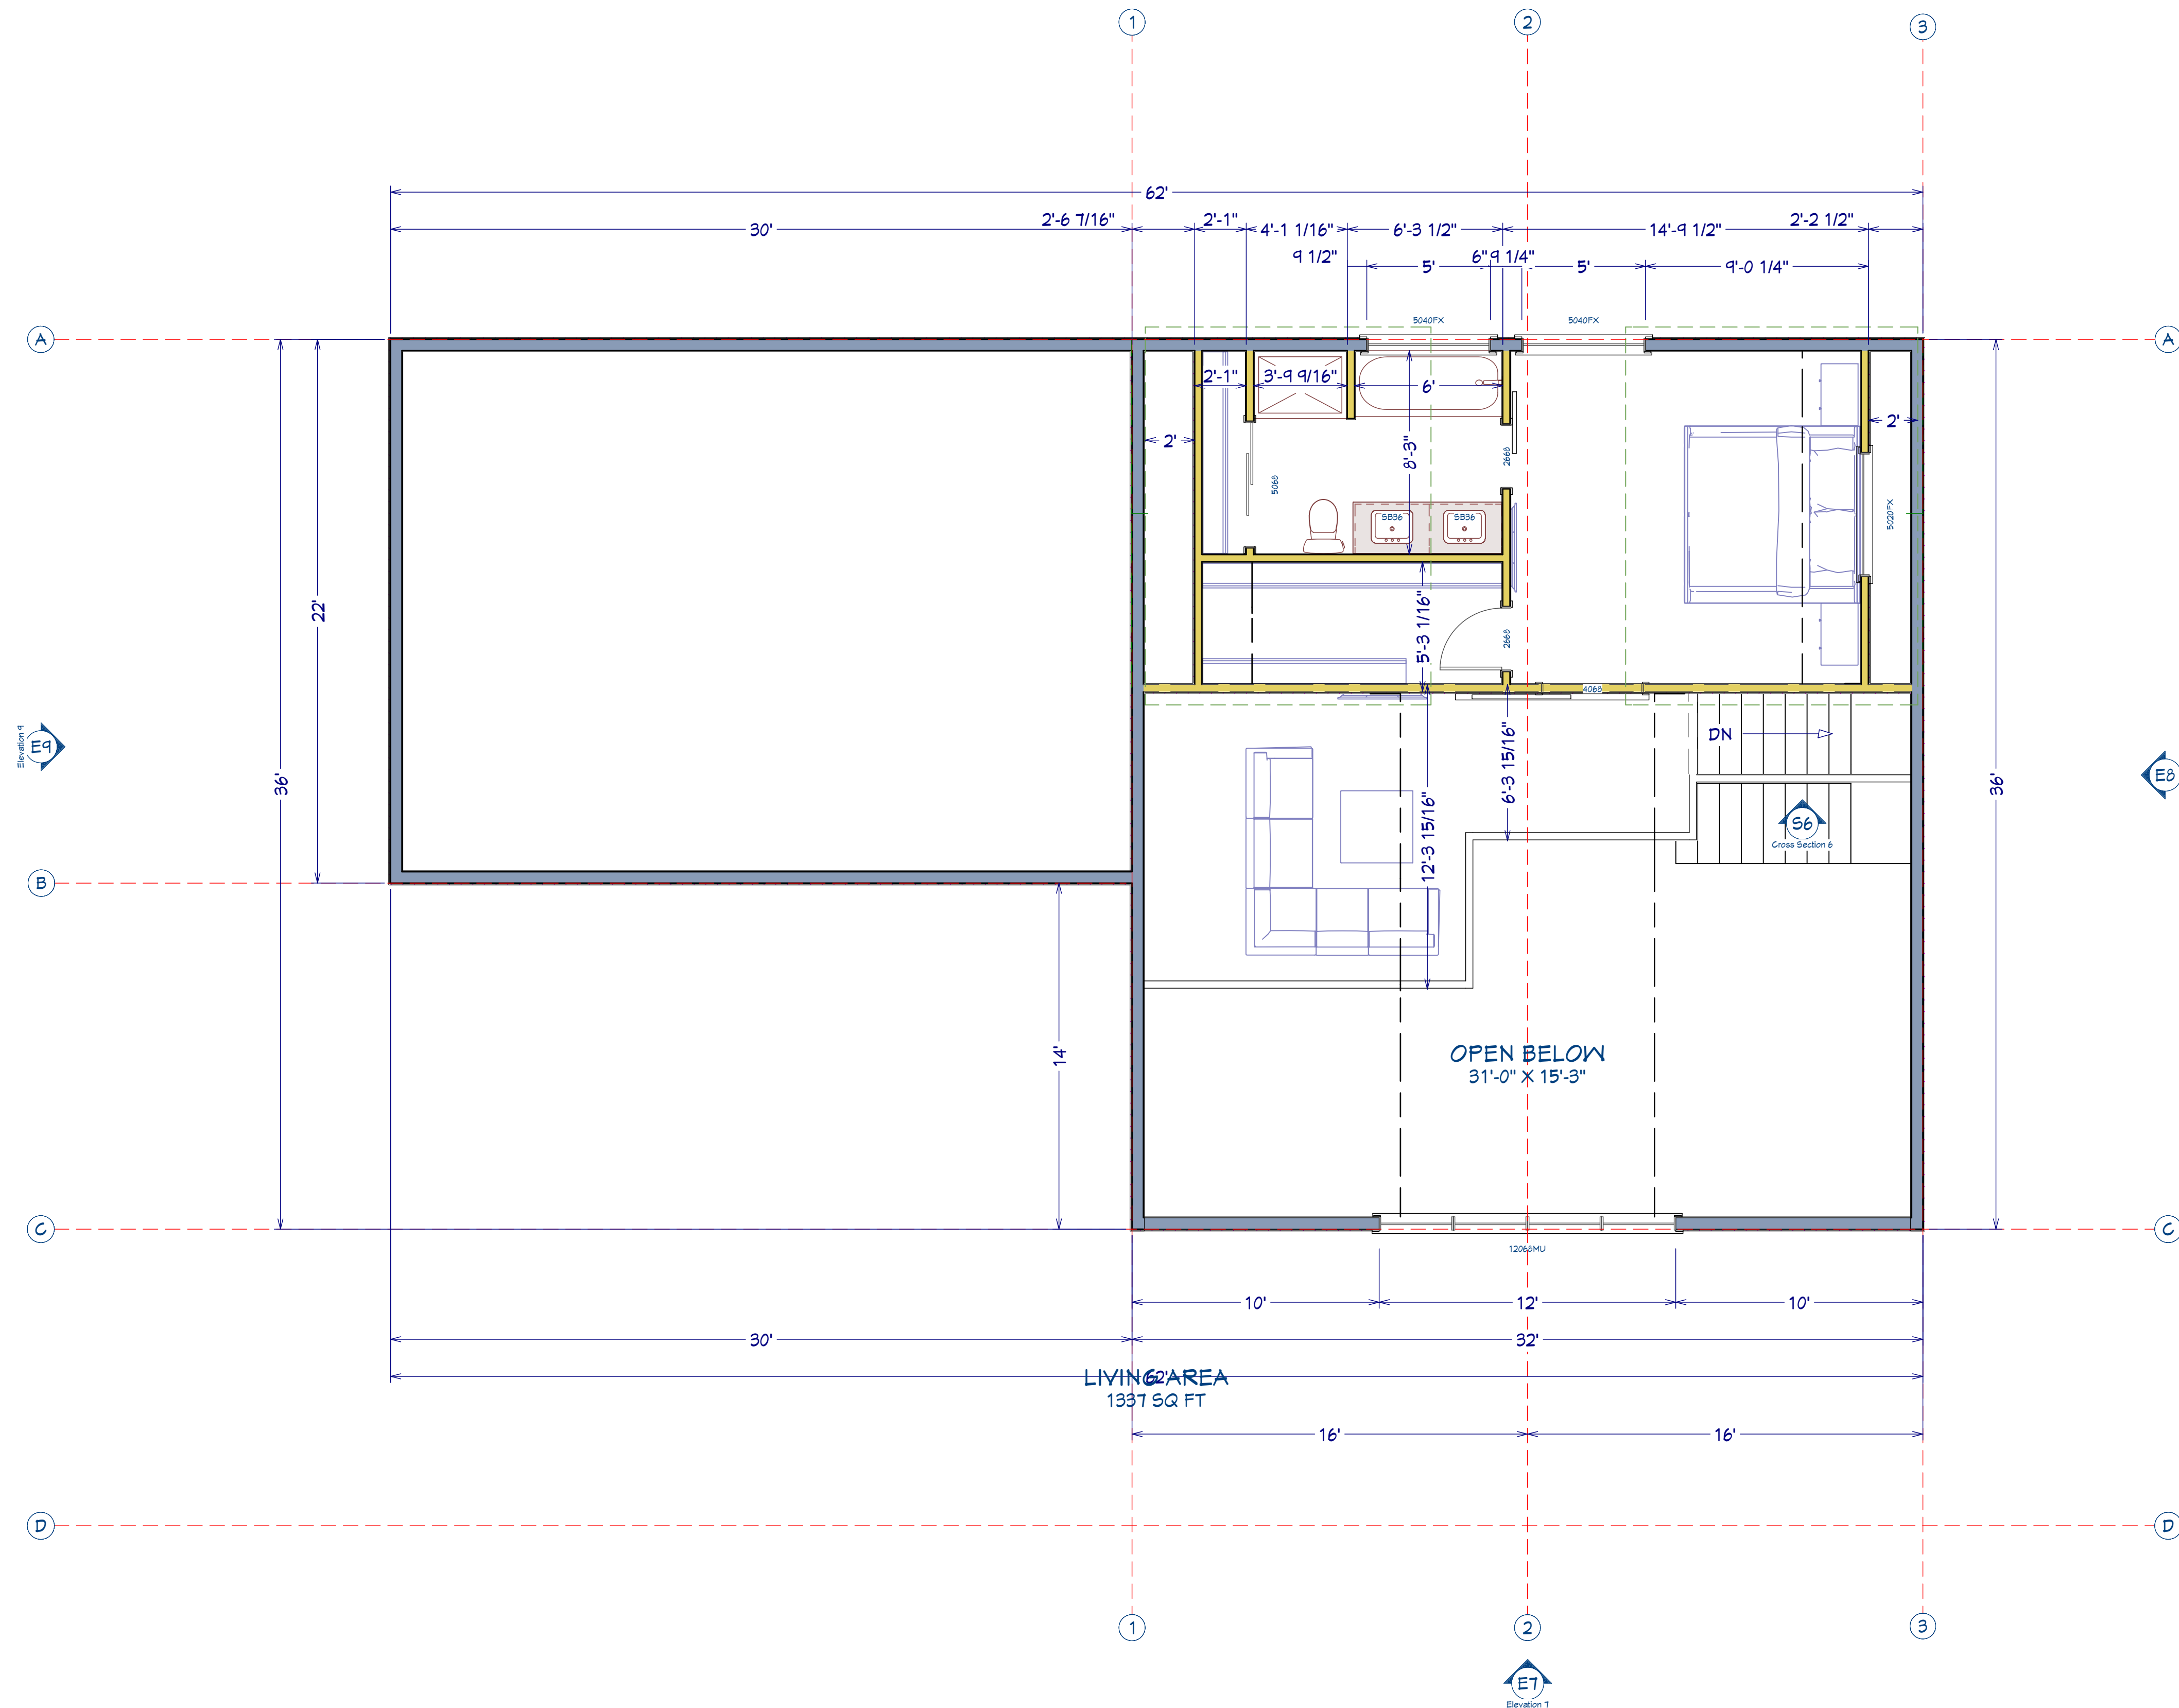

REVISION TABLE		DESCRIPTION
NUMBER	DATE	REVISION BY

Florence Addition
Preliminary Plan Set
2016

Innovation
BUILDING GROUP
#15-1005 Alpha Lake Rd, Whistler, B.C. Canada, V0N 1B1
Office: (604) 932-3807 || Fax: (604) 932-3804

DRAWINGS PROVIDED BY:
Ryan Nadeau
ryan.nadeau@innovationbuilding.com
www.innovationbuilding.com

DATE:
5/17/2016

SCALE:
1/4" = 1'

SHEET:



Elevation 7

Florence Addition
Preliminary Plan Set
2016

Innovation
BUILDING GROUP
#15-1005 Alpha Lake Rd, Whistler, B.C. Canada, V0N 1B1
Office: (604)-932-3807 || Fax: (604)-932-3804


DRAWINGS PROVIDED BY:
Ryan Nadeau
ryan.nadeau@innovationbuilding.com
www.innovationbuilding.com

DATE:
5/17/2016

SCALE:
1/4" = 1'

SHEET:

REVISION TABLE		REVISED BY	DESCRIPTION
NUMBER	DATE		

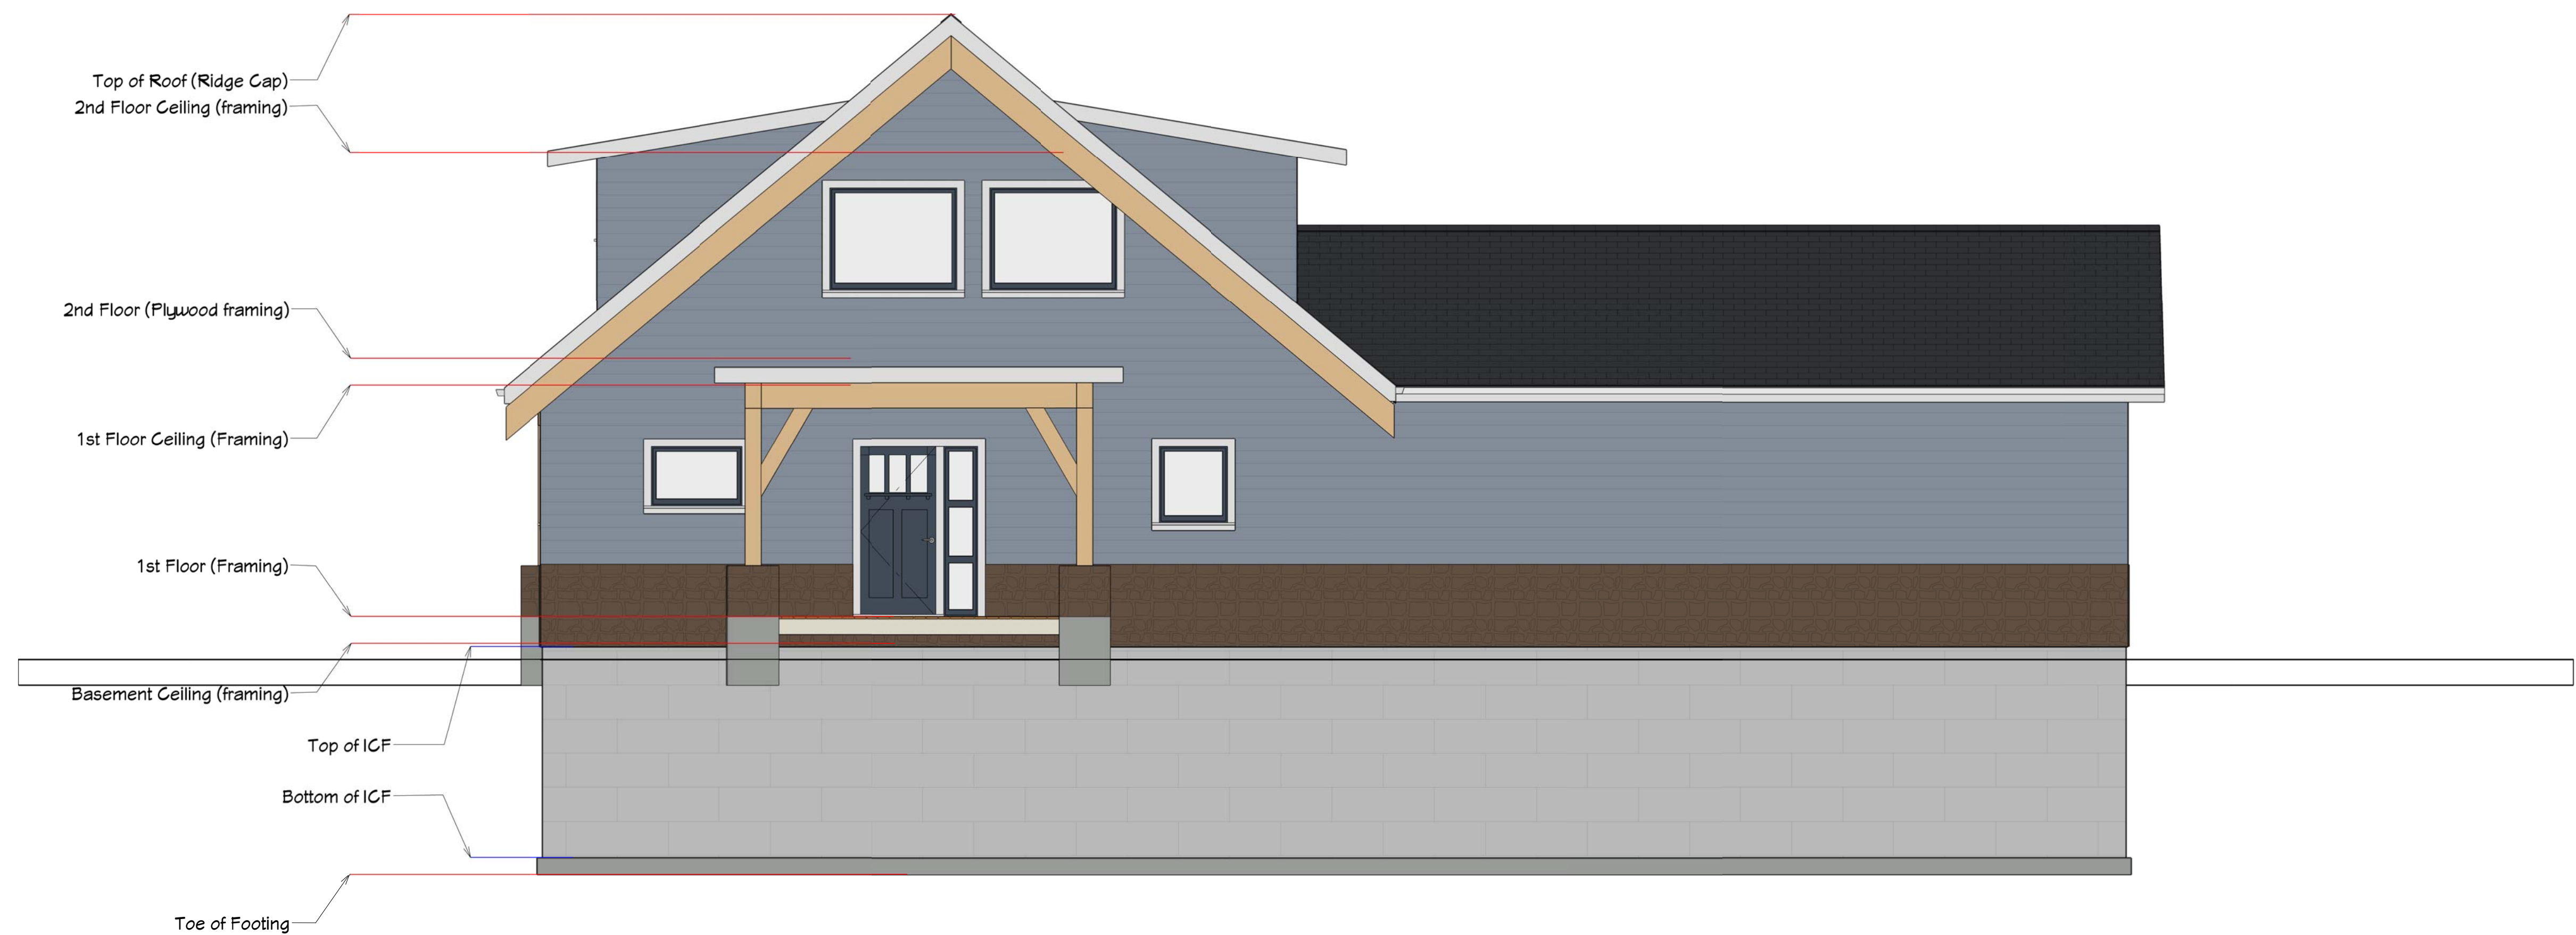

Elevation 10

Florence Addition
Preliminary Plan Set
2016

Innovation
BUILDING GROUP
#15-1005 Alpha Lake Rd, Whistler, B.C. Canada, V0N 1B1
Office: (604)-932-3807 || Fax: (604)-932-3804

DRAWINGS PROVIDED BY:
Ryan Nadeau
ryan.nadeau@innovationbuilding.com
www.innovationbuilding.com

DATE:

5/17/2016

SCALE:

1/4" = 1'

SHEET:

--

REVISION TABLE		REVISION BY	DESCRIPTION
NUMBER	DATE		





