


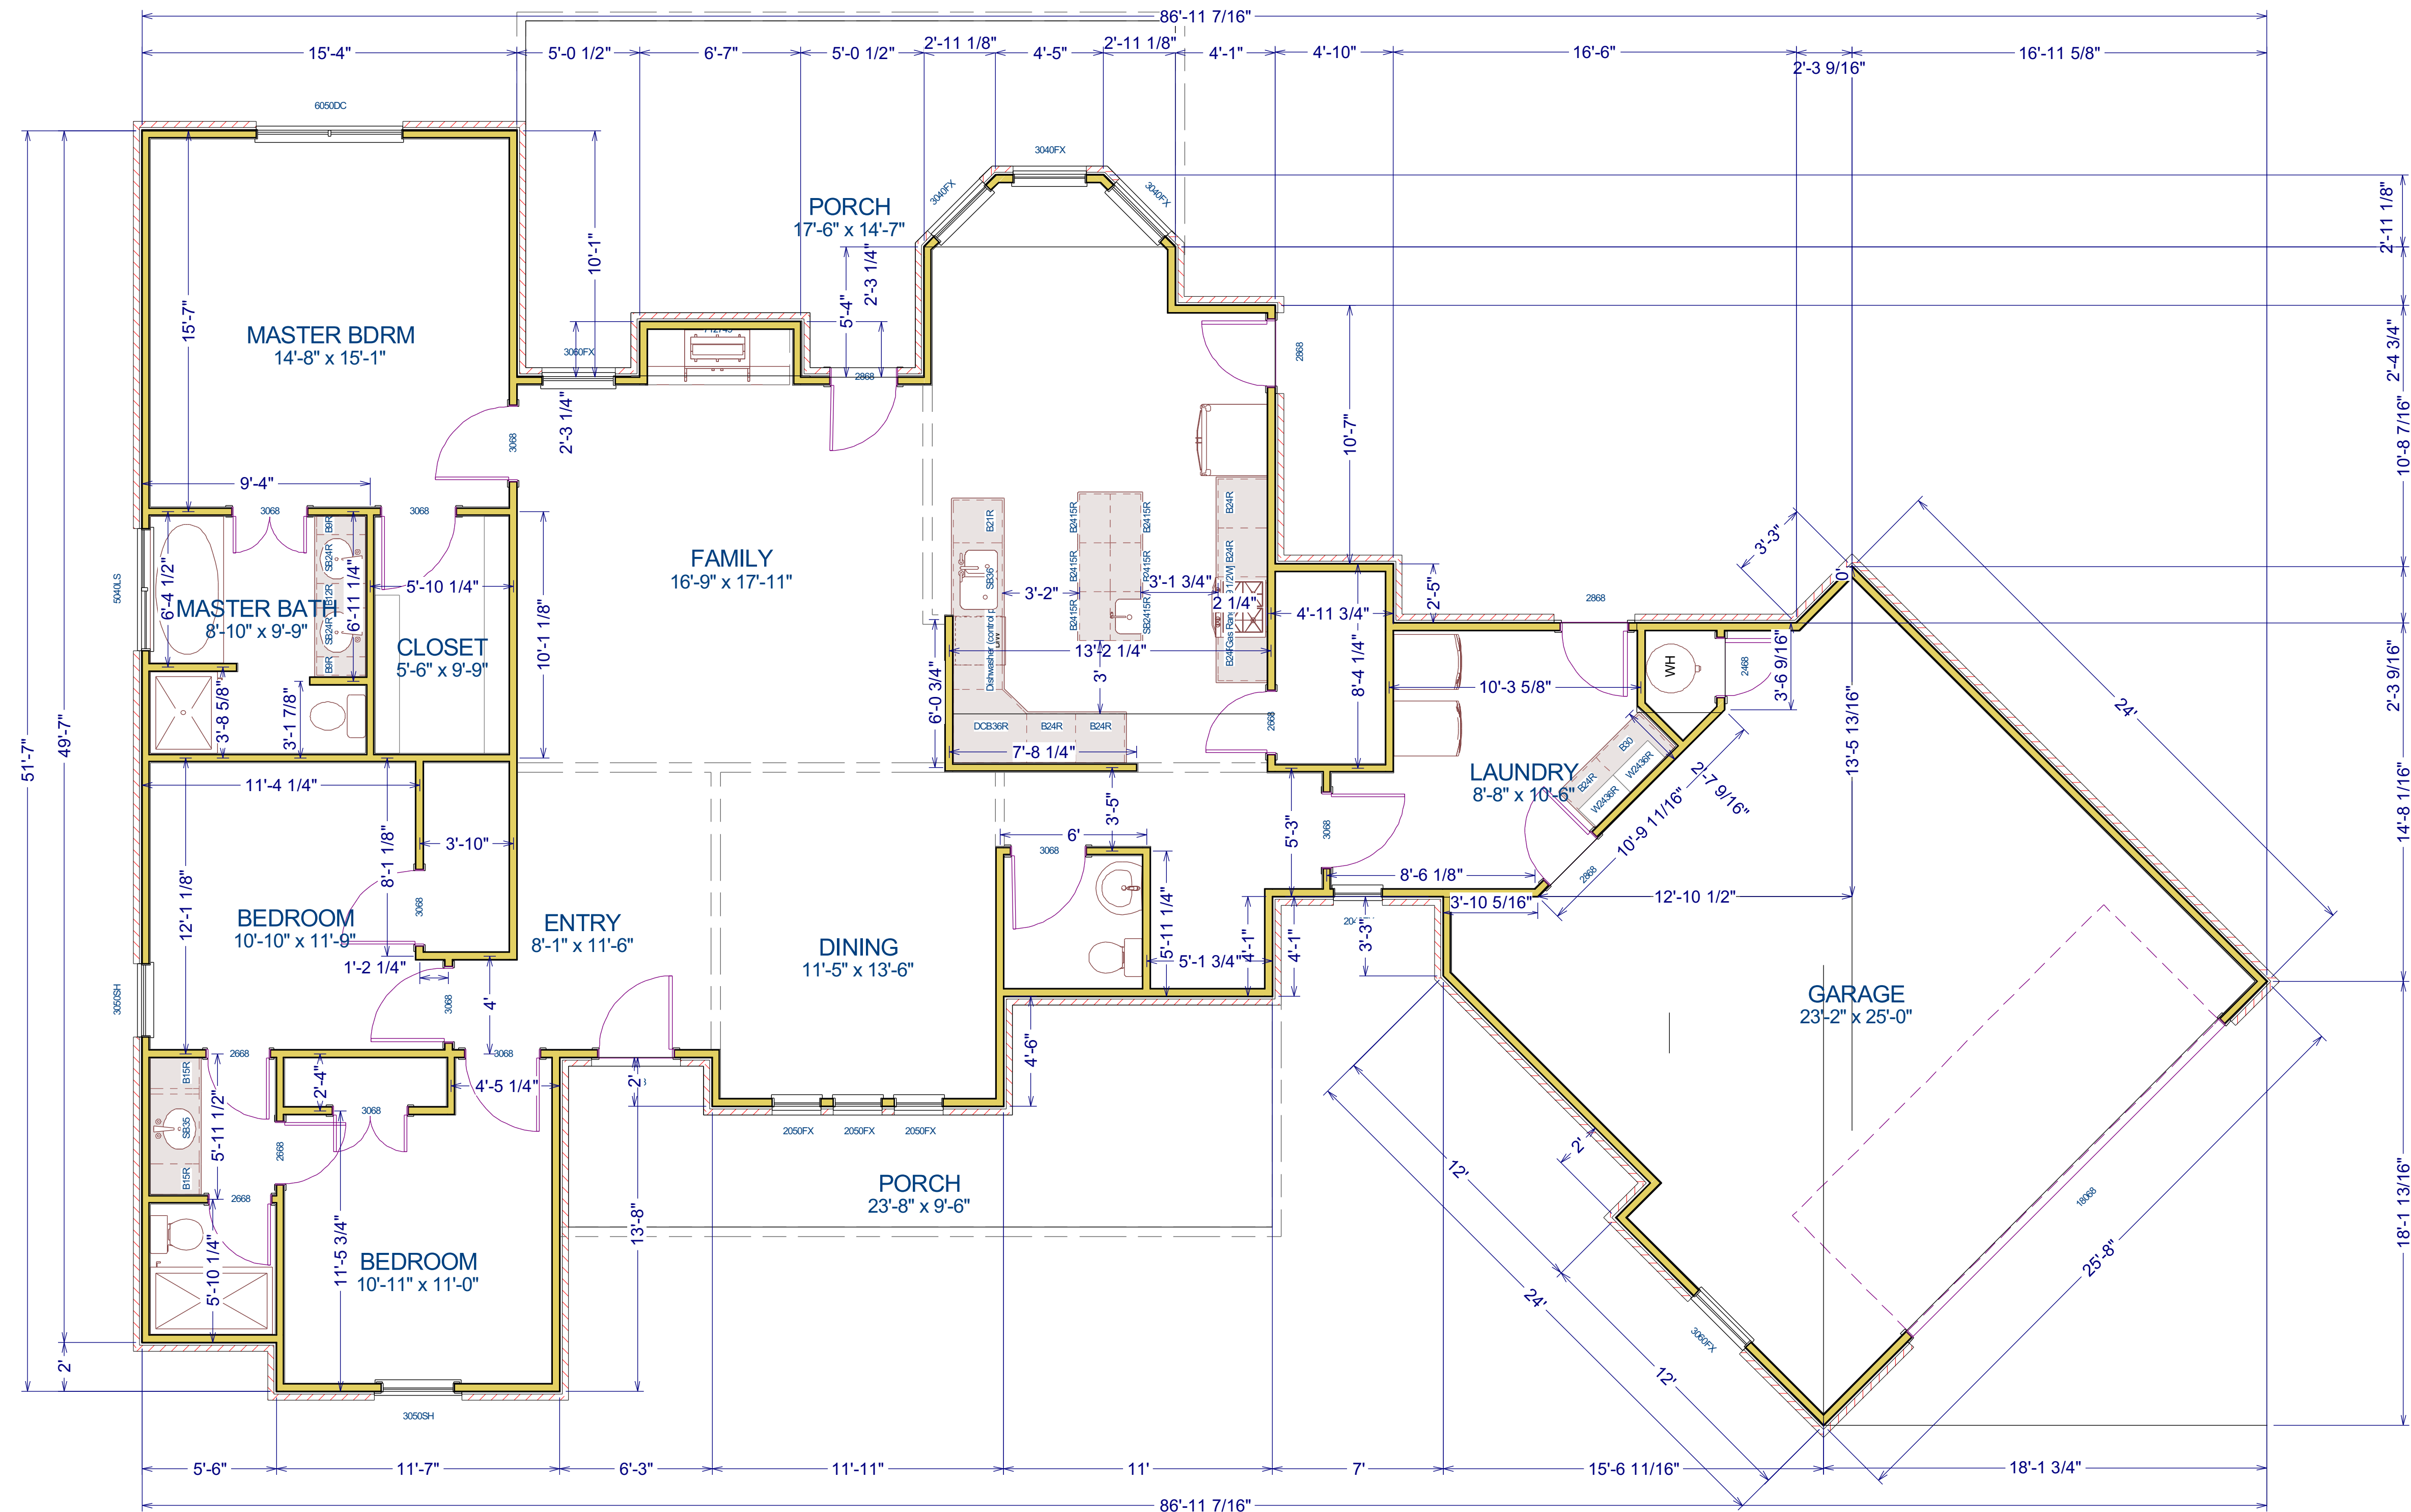

LIVING AREA
1954 sq ft