
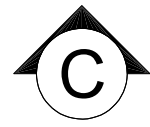


### BUILDING SECTION

IF PRINTED ON 22X34 PAPER SCALE IS 3/8"=1'  
IF PRINTED ON 11X17 PAPER SCALE IS 3/16"=1'

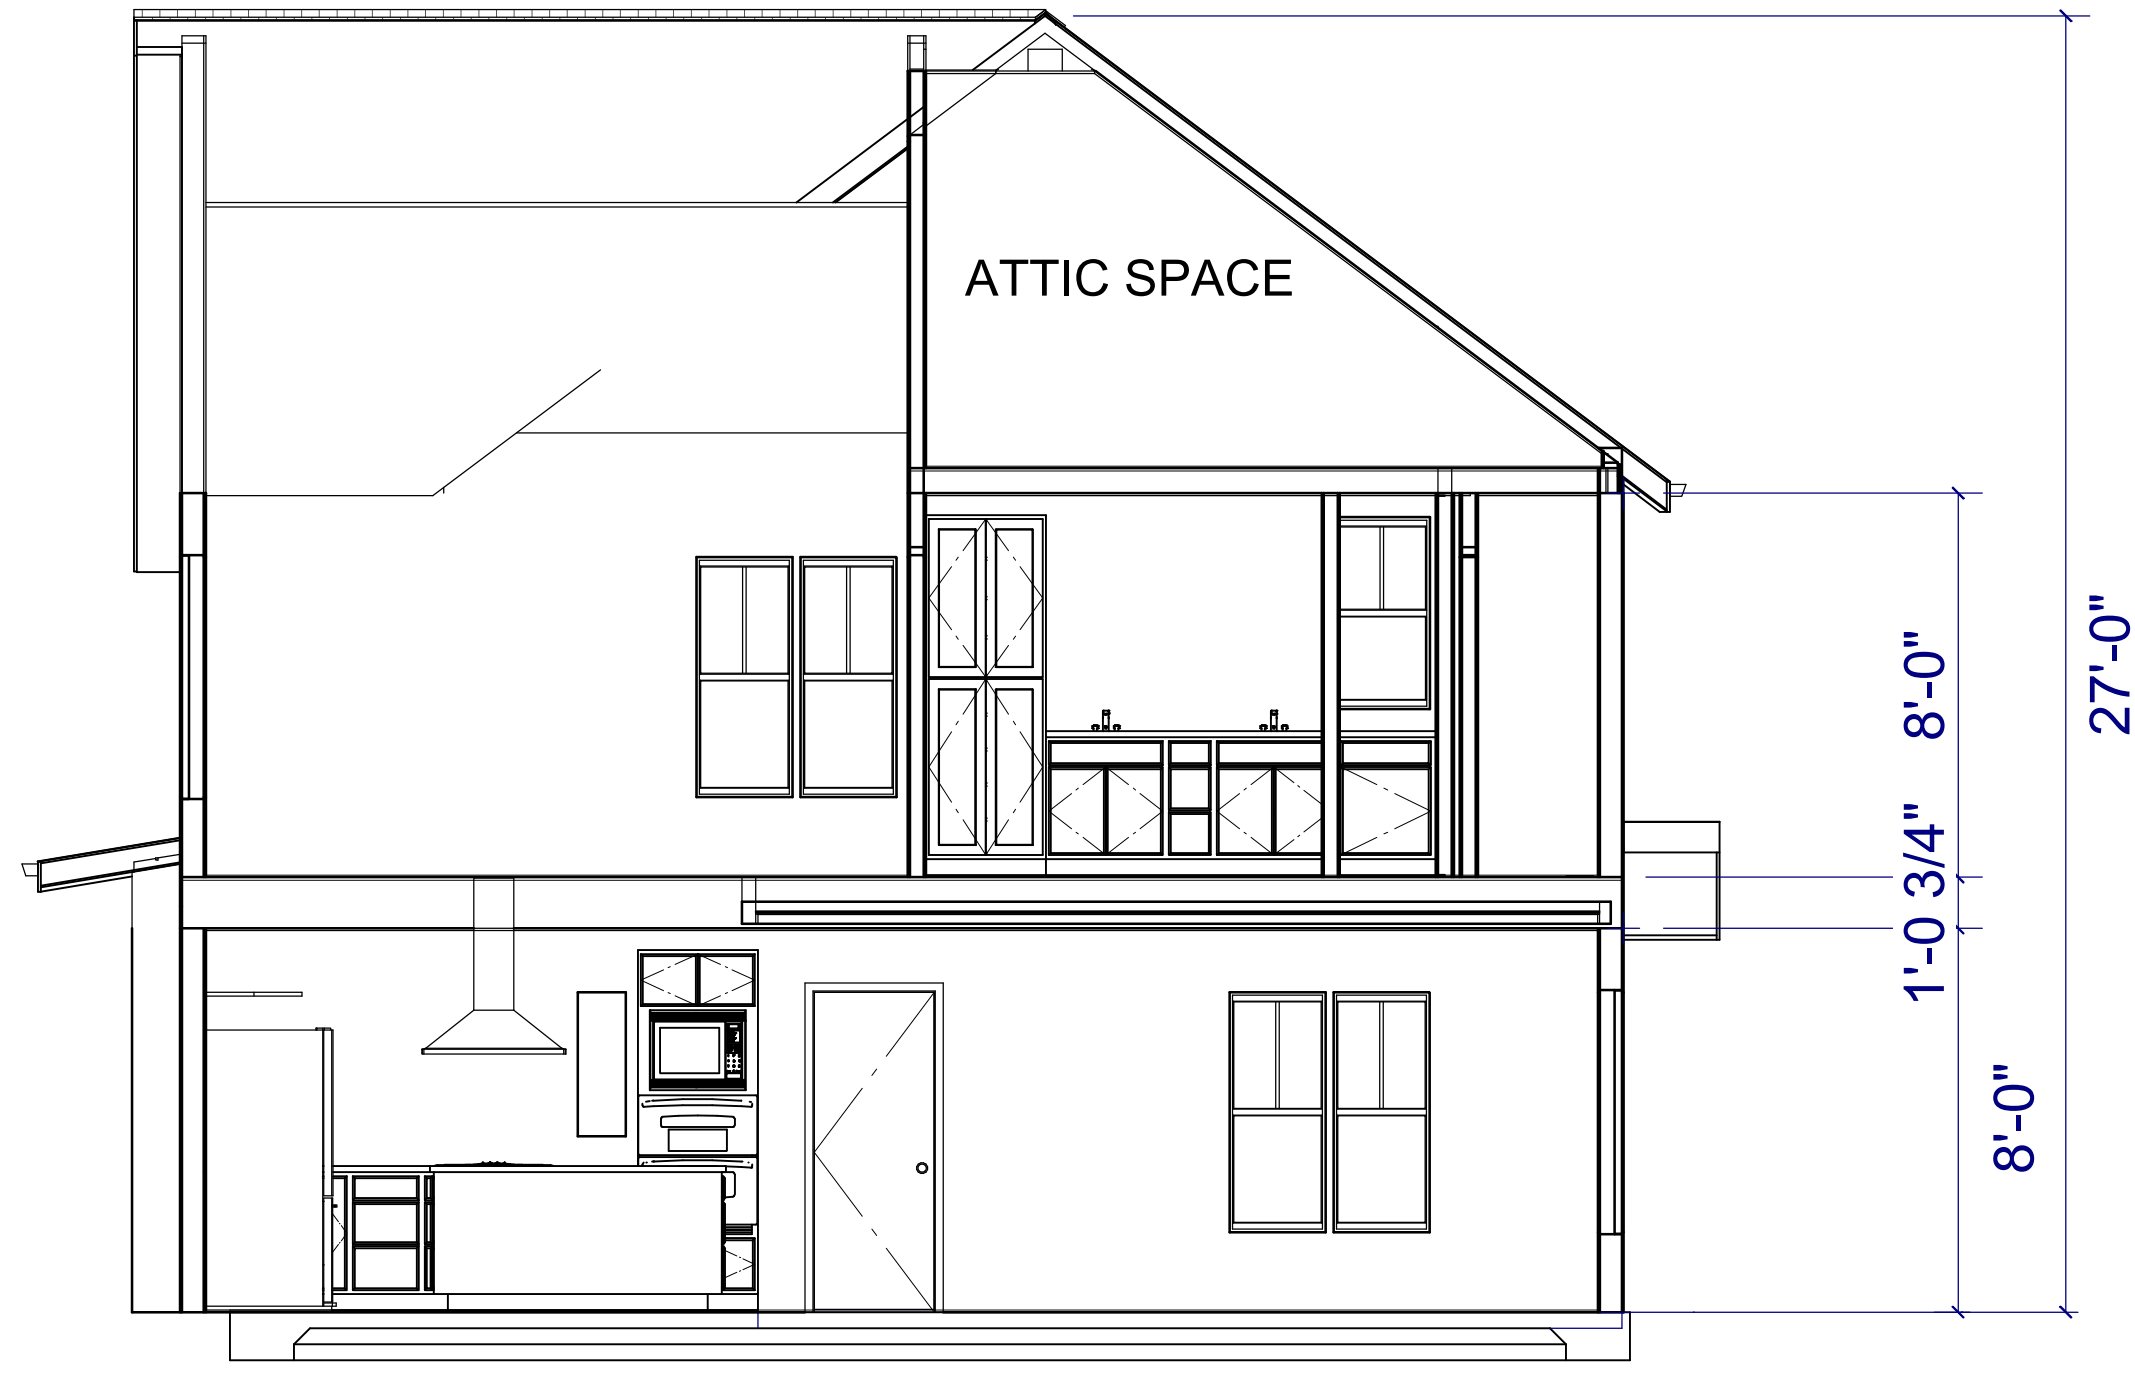

### BUILDING SECTION

IF PRINTED ON 22X34 PAPER SCALE IS 1/4"=1'  
IF PRINTED ON 11X17 PAPER SCALE IS 1/8"=1'

OLYMPIA CONSTRUCTION  
1303 4th AVE E.  
OLYMPIA WA 98506  
(360) 451-3191  
OLYCONSTRUCTION.COM



2002 ARIETTA AVE SE  
OLYMPIA WA 98501  
HAUGH-SMITH HOUSE

## SECTIONS

DATE: 11/10/2016  
DRAWN BY: A.B.

SHEET NUMBER

8

Revision #: