


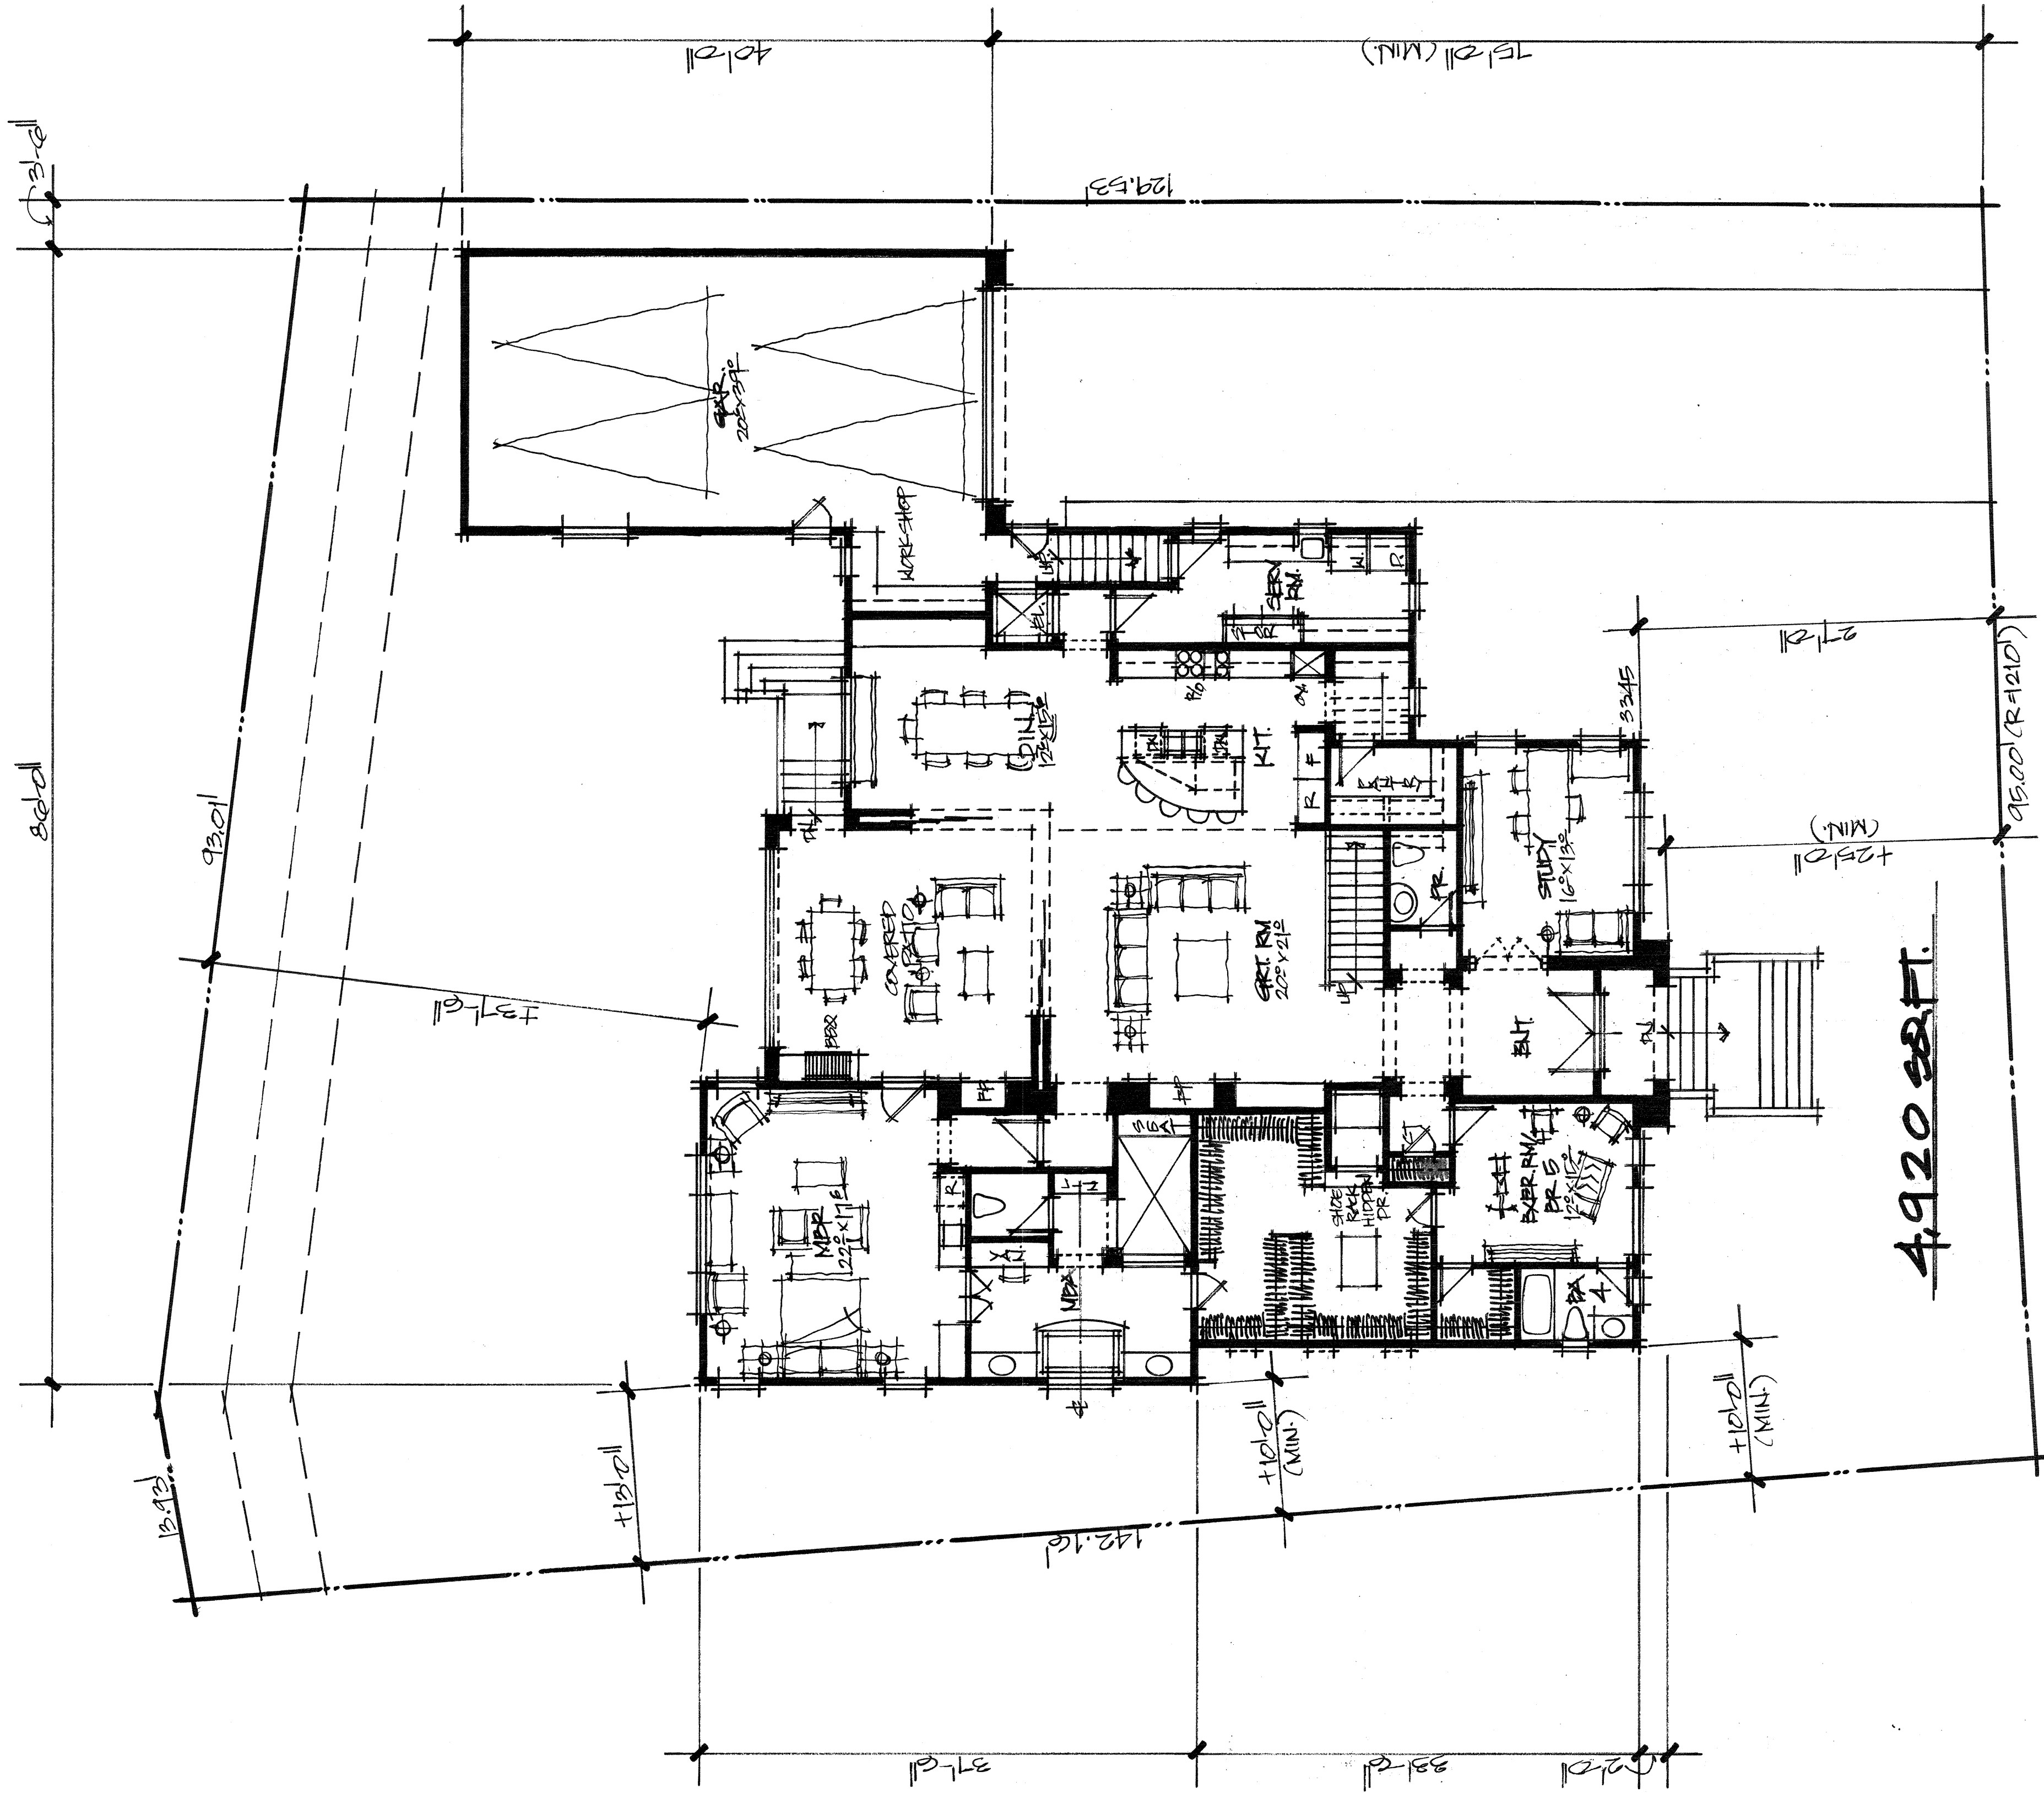

4,920 SQ. FT.

3001 HEATHERGLEN RESIDENCE
MCVAUGH CUSTOM

2/28/17 REV. 3/13/17
17013.00 REV. 3/14/17