


LOT 23 SPRING CREEK ESTATES
400 WESTLAND DRIVE

SETBACKS: GARAGE FRONT 20', BACK 10', SIDE 5', SIDE CORNER 15'

116'-11 1/8"

N0° 15' 5"W

BATTLE RIDGE DRIVE

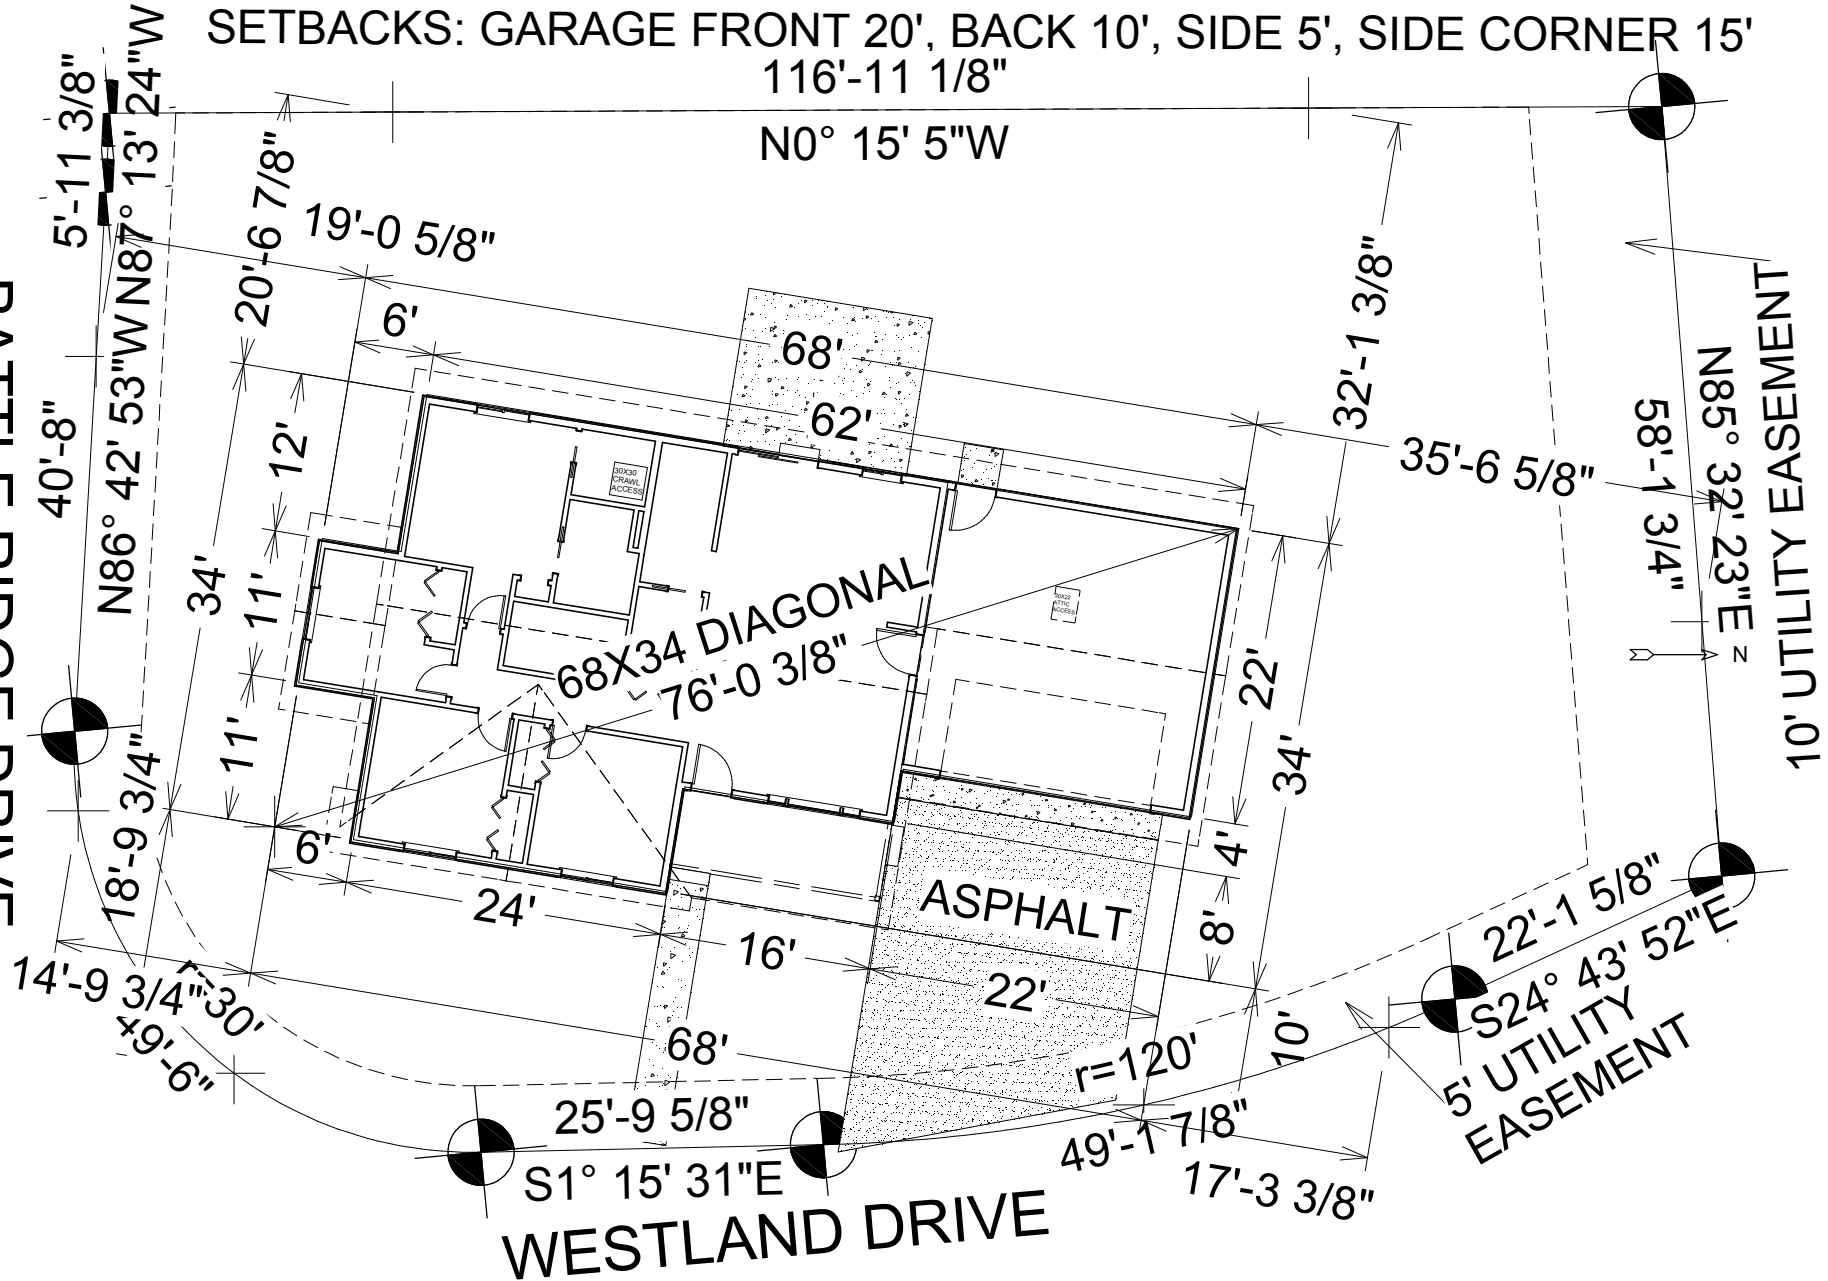

WESTLAND DRIVE

LOT 23 SITE PLAN

RON TERRY
CONSTRUCTION, INC.
7 MERIDIAN CT. KALISPELL, MT 59901
406-755-7516 www.ronterryconstruction.com

LOT 23 SPRING CREEK ESTATES
400 WESTLAND DRIVE
KALISPELL, MT


CATHERINE
MODIFIED
1298 SQ FT

SITE PLAN

DATE: 5/31/2017
NOT TO SCALE

SIZE: A
8-1/2" X 11"

SHEET:
1 OF 9

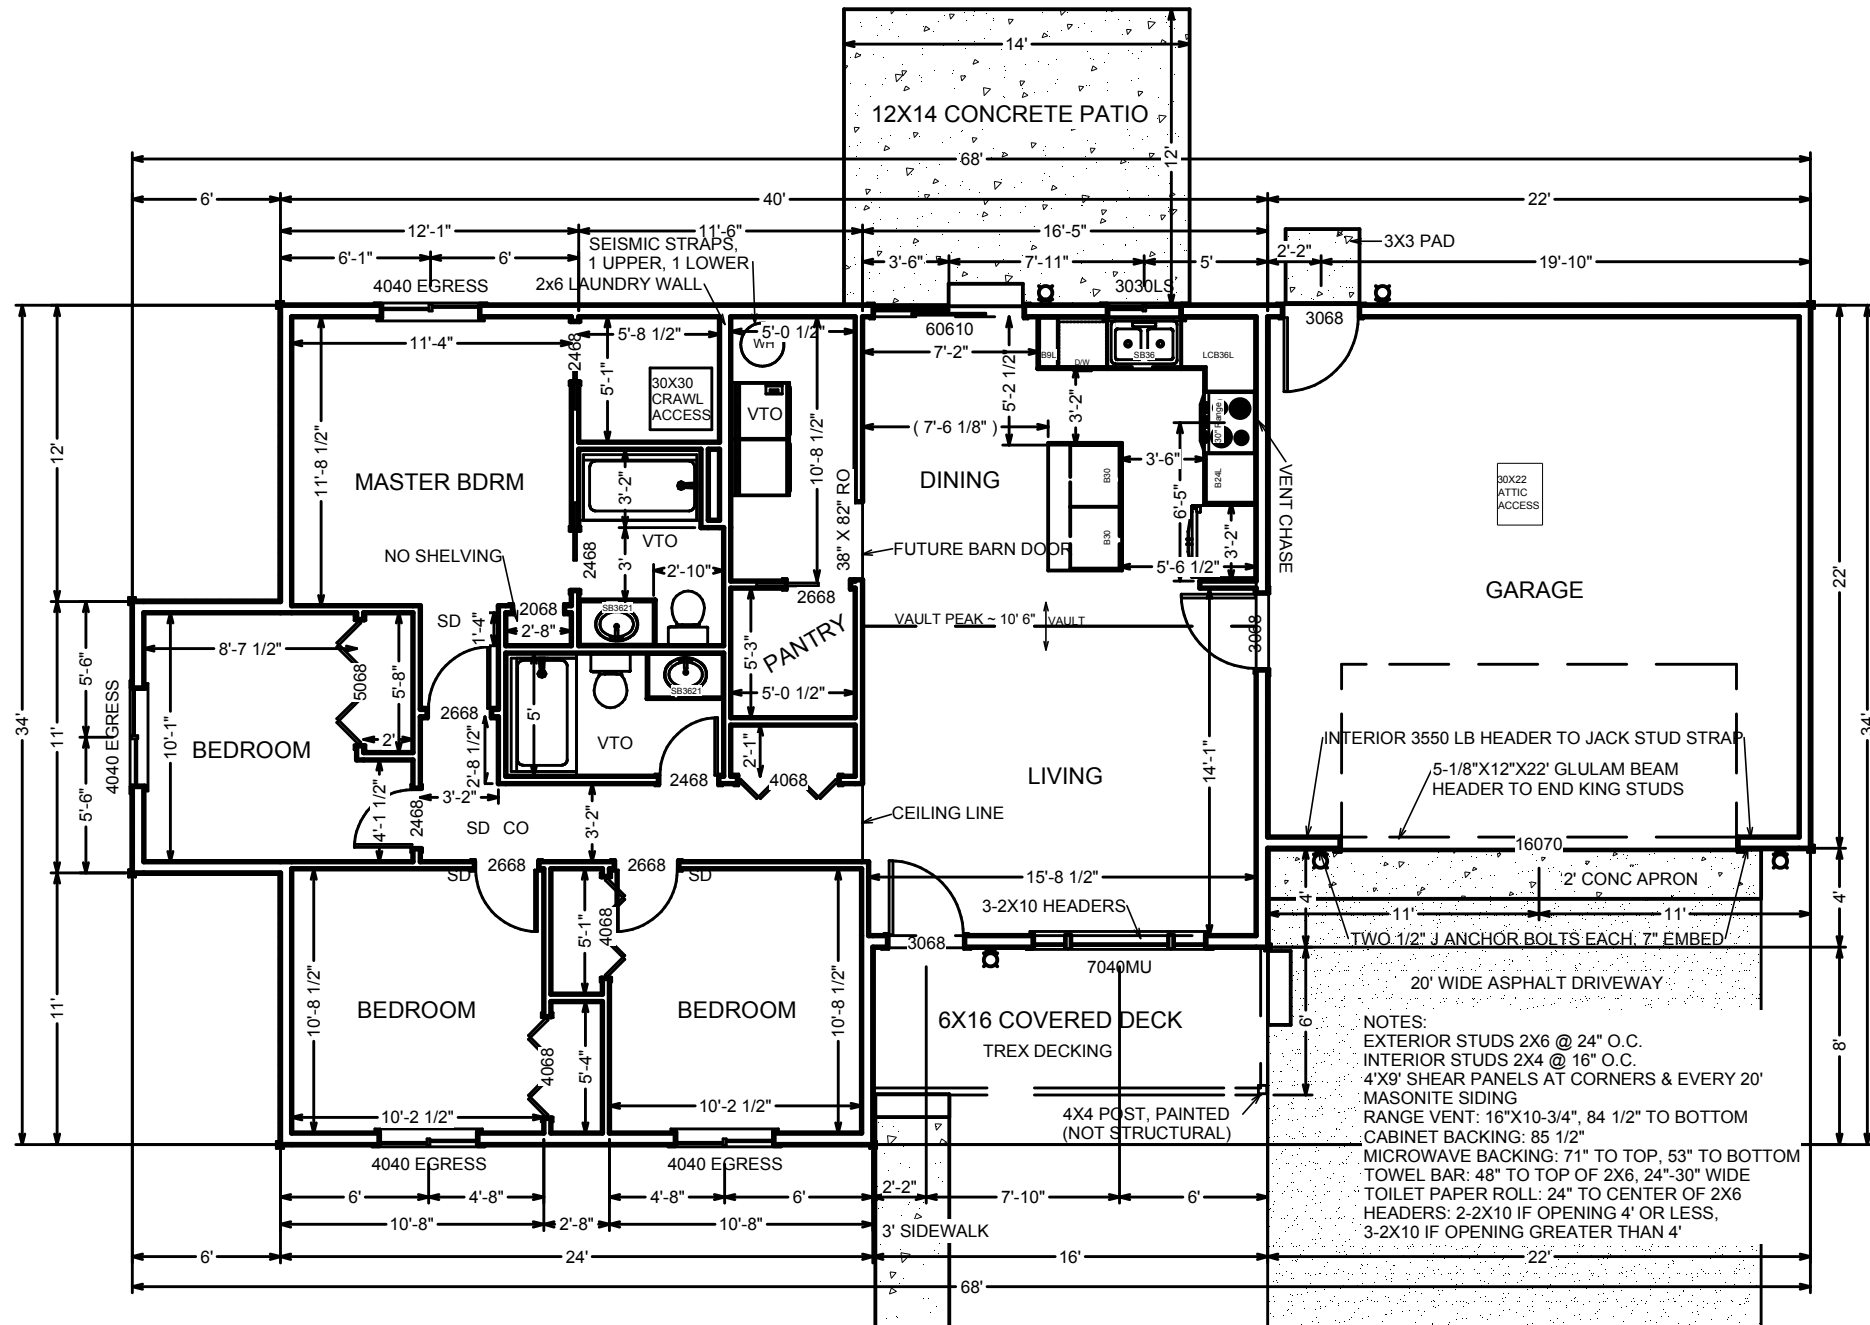

FLOOR PLAN

RON TERRY
CONSTRUCTION, INC.
7 MERIDIAN CT. KALISPELL, MT 59901
406-755-7516 www.ronterryconstruction.com

LOT 23 SPRING CREEK ESTATES
400 WESTLAND DRIVE
KALISPELL, MT

CATHERINE
MODIFIED
1298 SQ FT


FLOOR PLAN

DATE: 5/31/2017
NOT TO SCALE


SIZE: A
8-1/2" X 11"
SHEET:
3 OF 9




FRONT ELEVATION

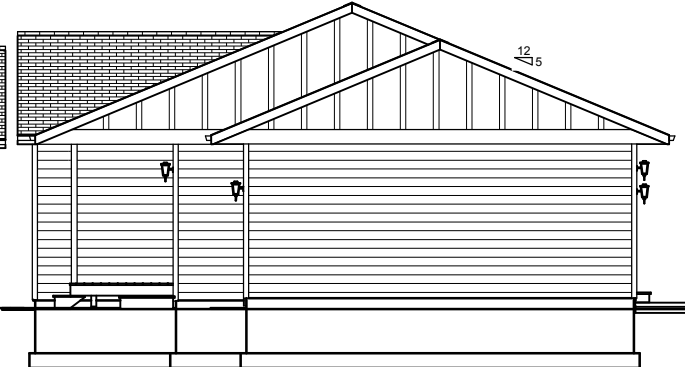

RIGHT ELEVATION

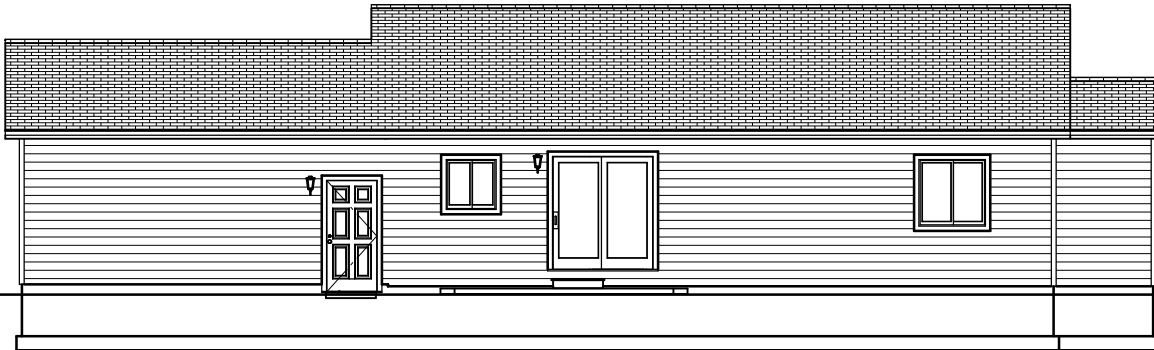

BACK ELEVATION

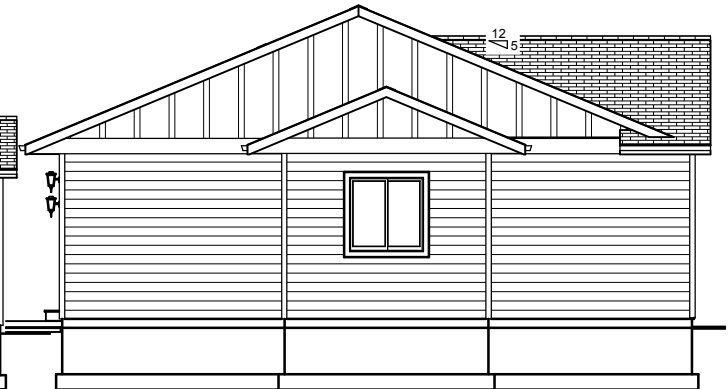

LEFT ELEVATION

RON TERRY
CONSTRUCTION, INC.
7 MERIDIAN CT. KALISPELL, MT 59901
406-755-7516 www.terryconstruction.com

LOT 23 SPRING CREEK ESTATES
400 WESTLAND DRIVE
KALISPELL, MT


CATHERINE
MODIFIED
1298 SQ FT

ELEVATIONS

DATE: 5/31/2017
NOT TO SCALE

SIZE: A
8-1/2" X 11"

SHEET:
4 OF 9

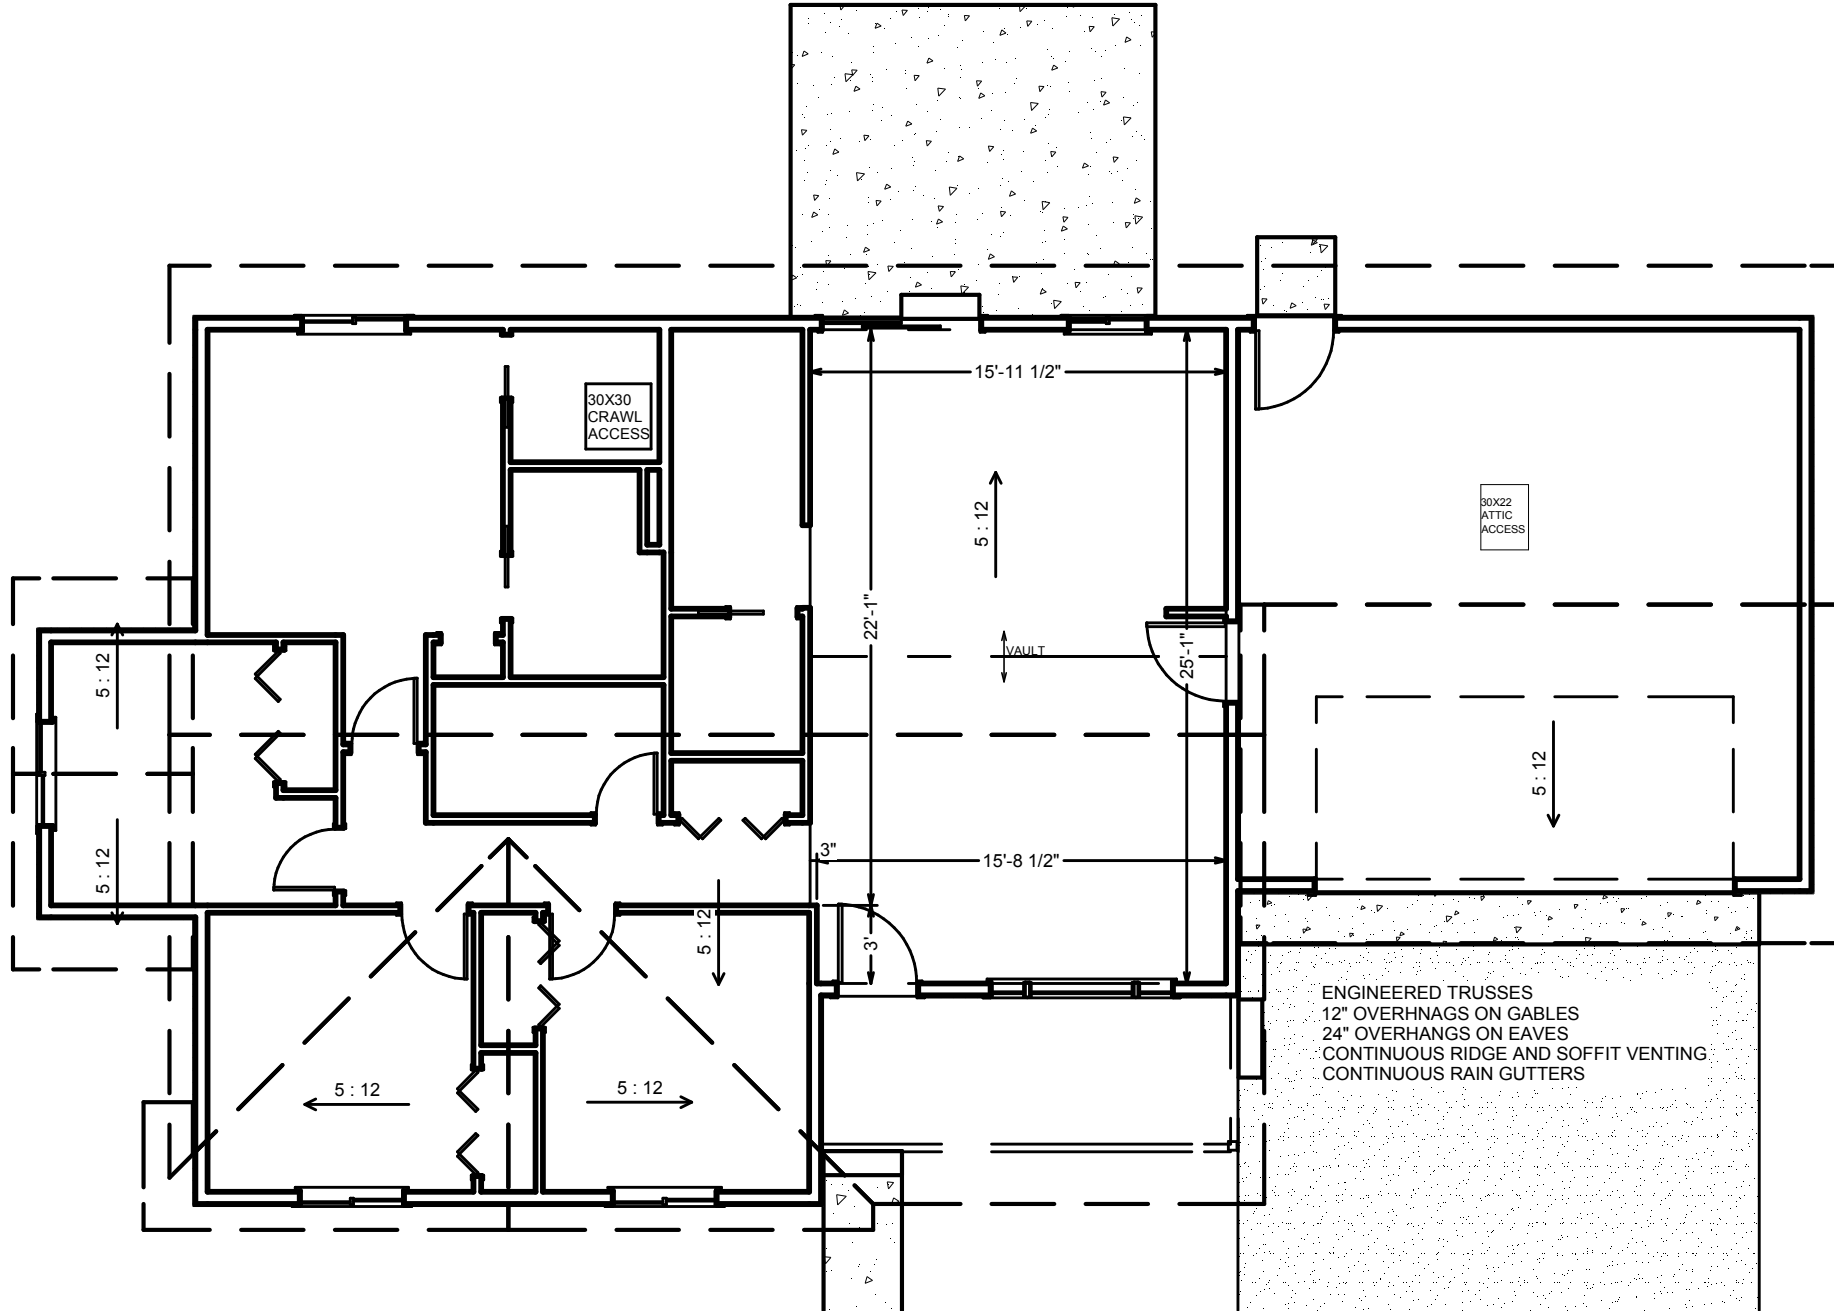


ROOF LAYOUT

LOT 23 SPRING CREEK ESTATES
400 WESTLAND DRIVE

SETBACKS: GARAGE FRONT 20', BACK 10', SIDE 5', SIDE CORNER 15'

BATTLE RIDGE DRIVE

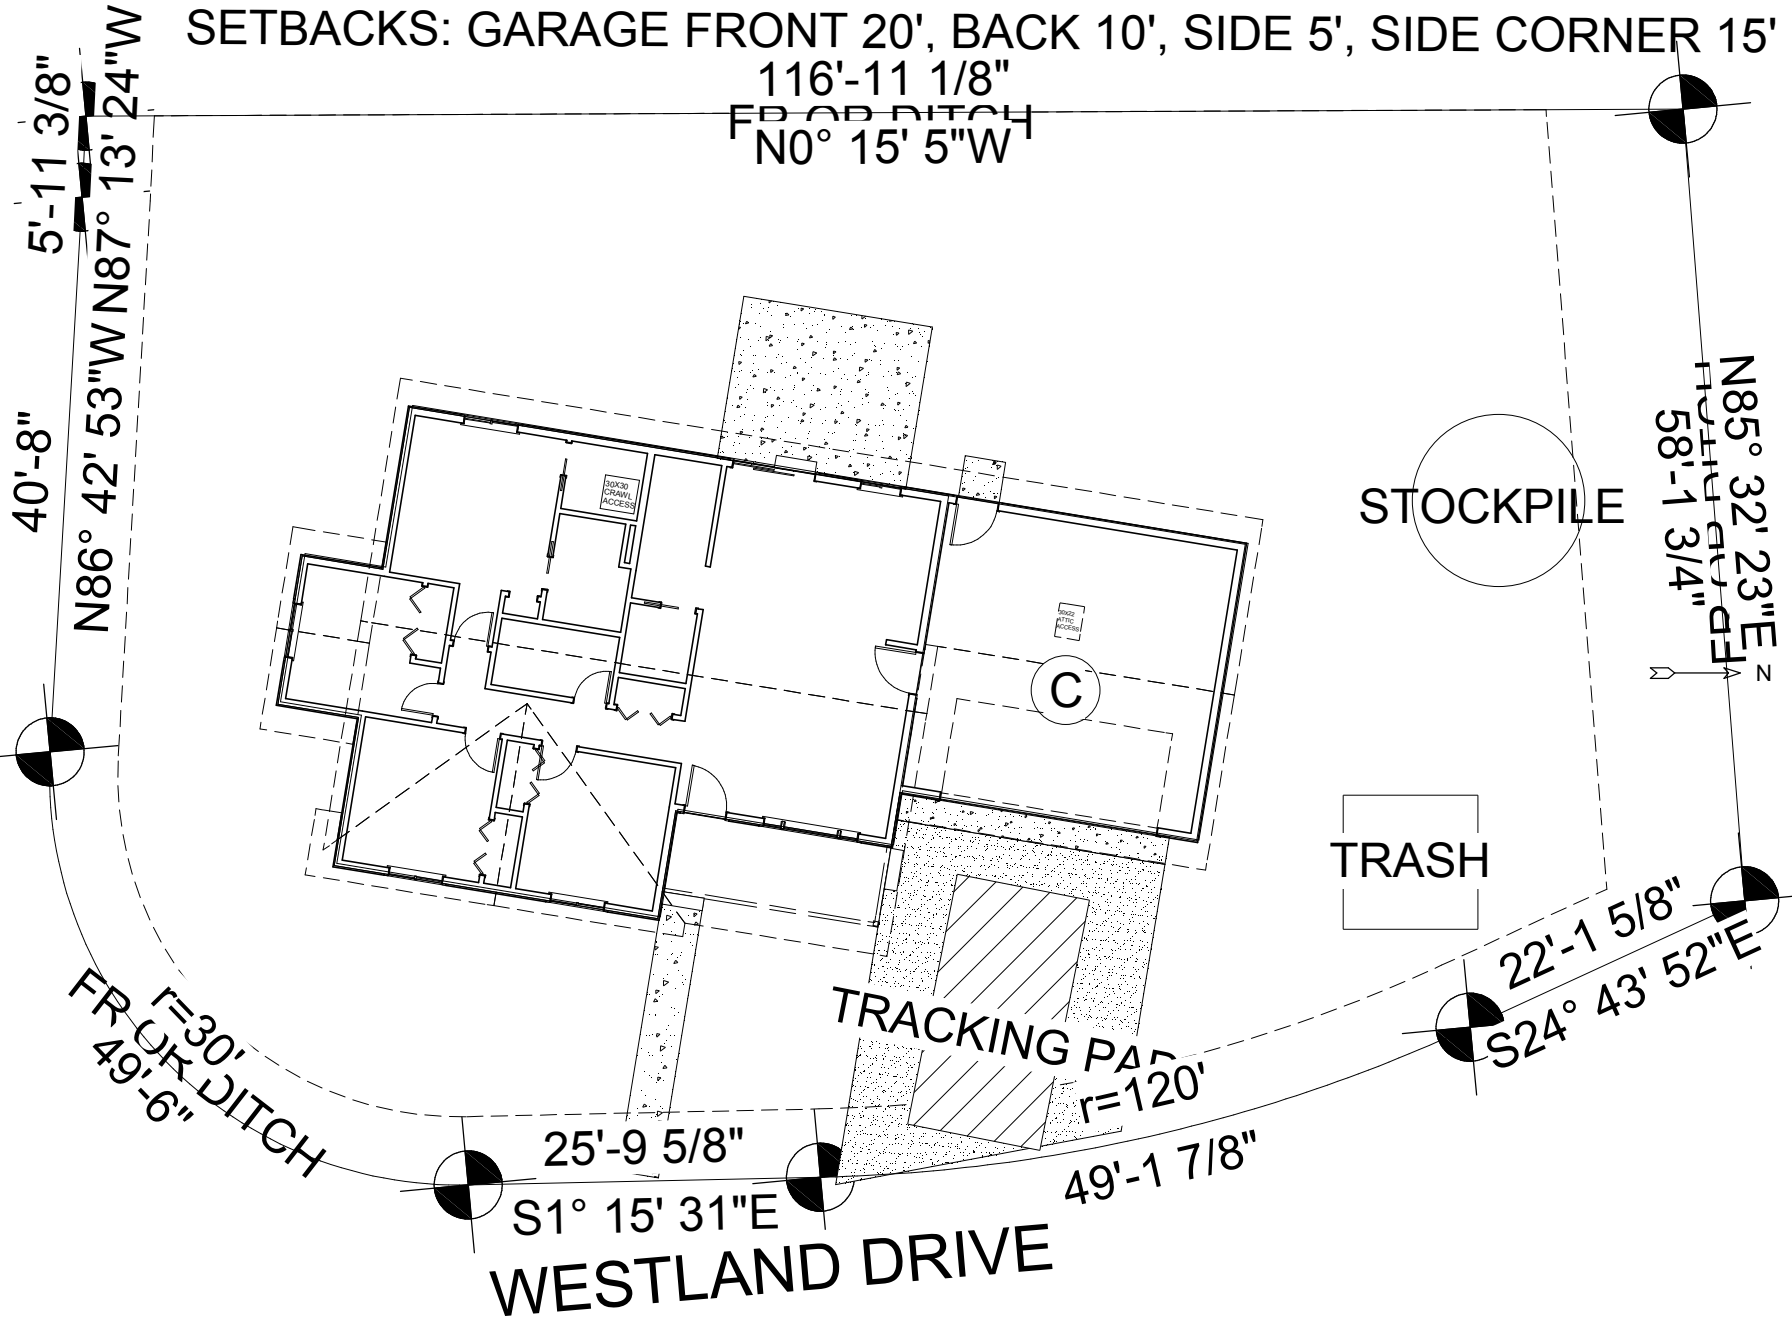

RON TERRY
CONSTRUCTION, INC.
7 MERIDIAN CT. KALISPELL, MT 59901
406-755-7516 www.terryconstruction.com

LOT 23 SPRING CREEK ESTATES
400 WESTLAND DRIVE
KALISPELL, MT


CATHERINE
MODIFIED
1298 SQ FT

STORMWATER PLAN

DATE: 5/31/2017
NOT TO SCALE

SIZE: A
8-1/2" X 11"
SHEET:
8 OF 9

LOT 23 STORMWATER PLAN

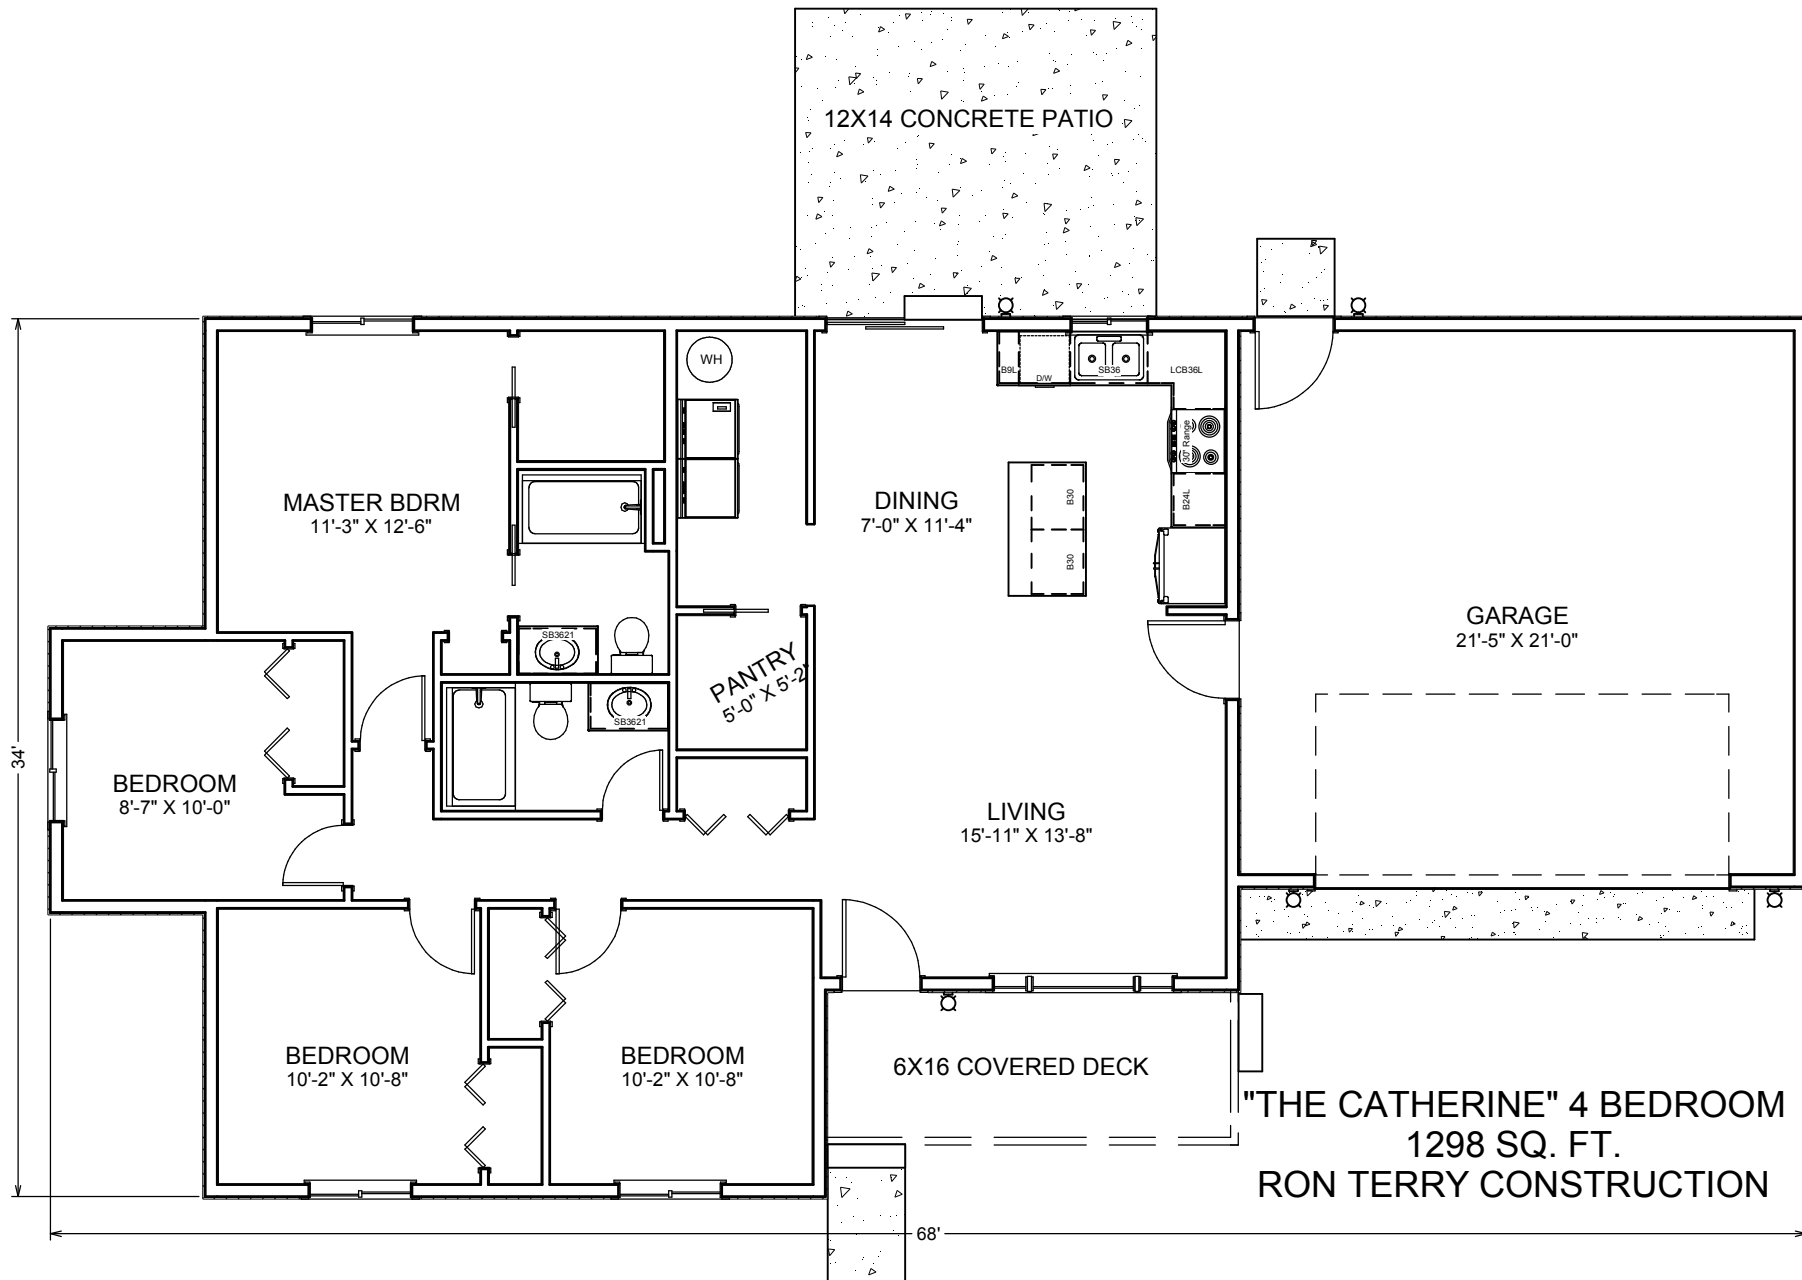

RON TERRY
CONSTRUCTION, INC.
7 MERIDIAN CT. KALISPELL, MT 59901
406-755-7516 www.terryconstruction.com

LOT 23 SPRING CREEK ESTATES
400 WESTLAND DRIVE
KALISPELL, MT

CATHERINE
MODIFIED
1298 SQ FT

DATE: 5/31/2017
NOT TO SCALE

SIZE: A
8-1/2" X 11"

SHEET:
9 OF 9