


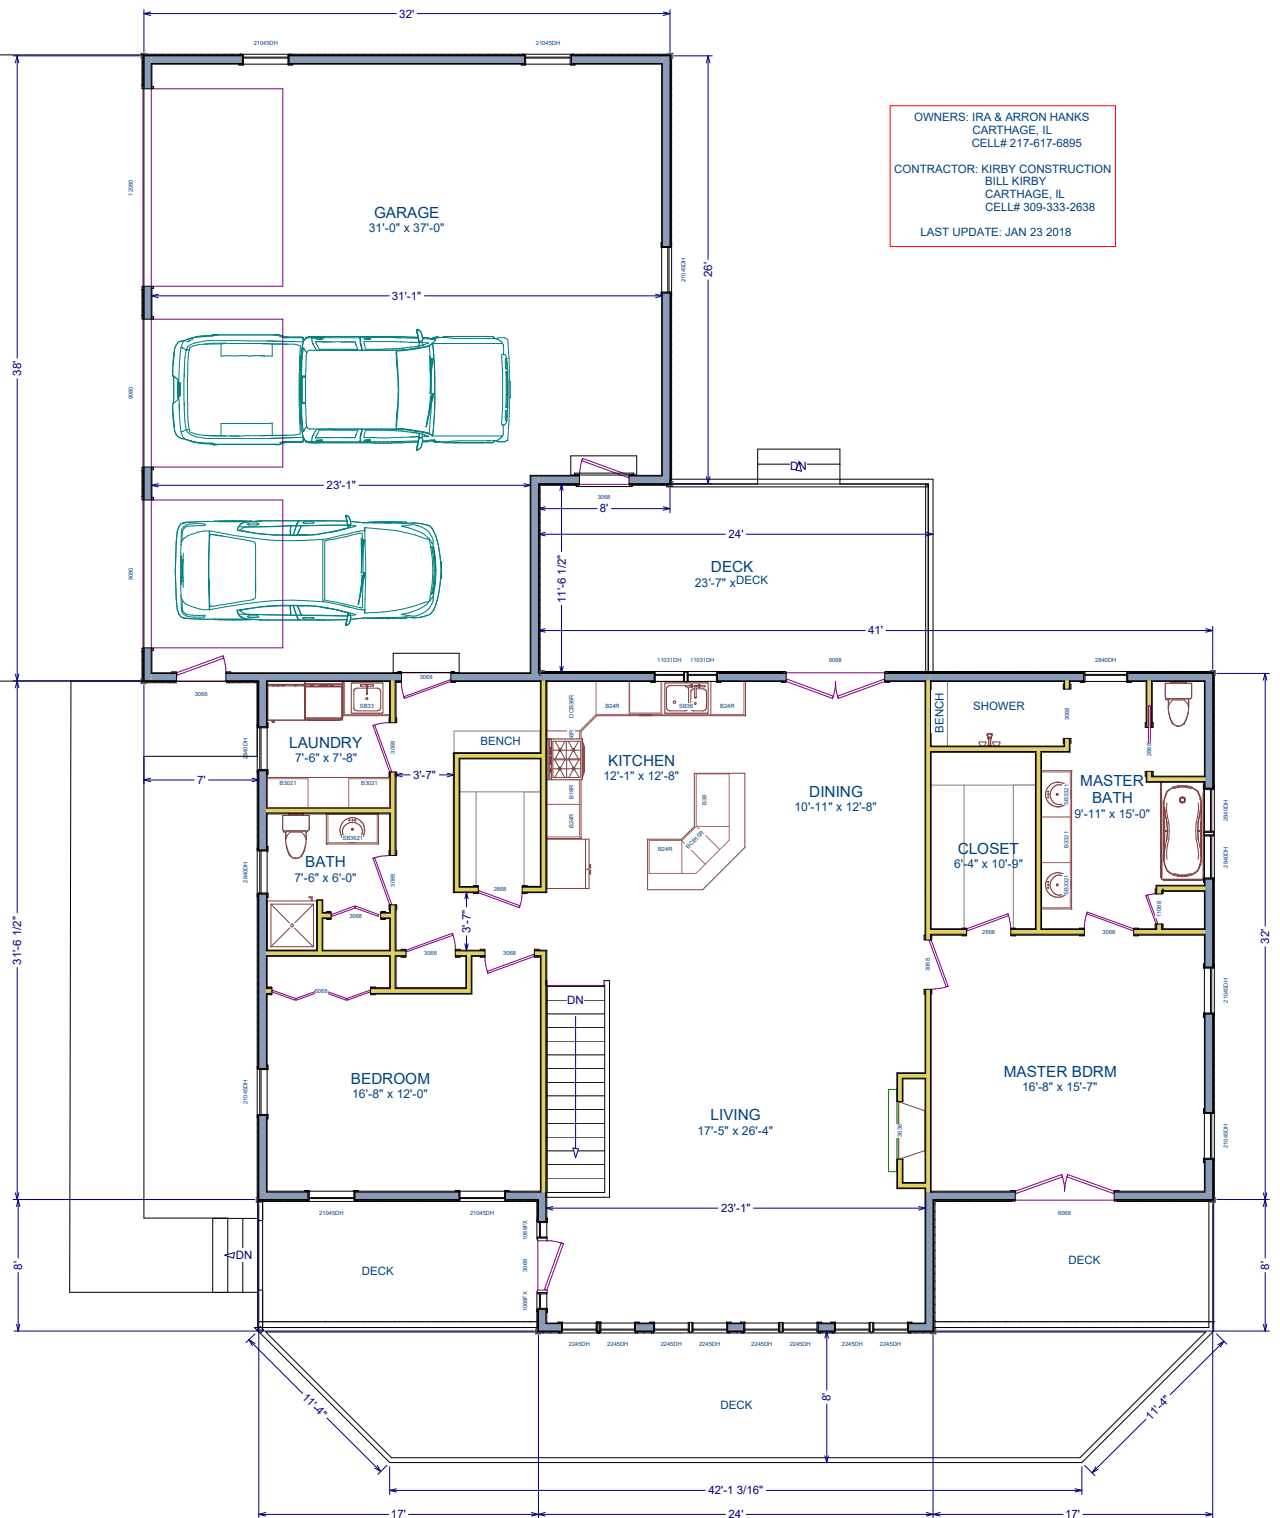

OWNERS: IRA & ARRON HANKS
CARTHAGE, IL
CELL# 217-617-6895

CONTRACTOR: KIRBY CONSTRUCTION
BILL KIRBY
CARTHAGE, IL
CELL# 309-333-2638

LAST UPDATE: JAN 23 2018