


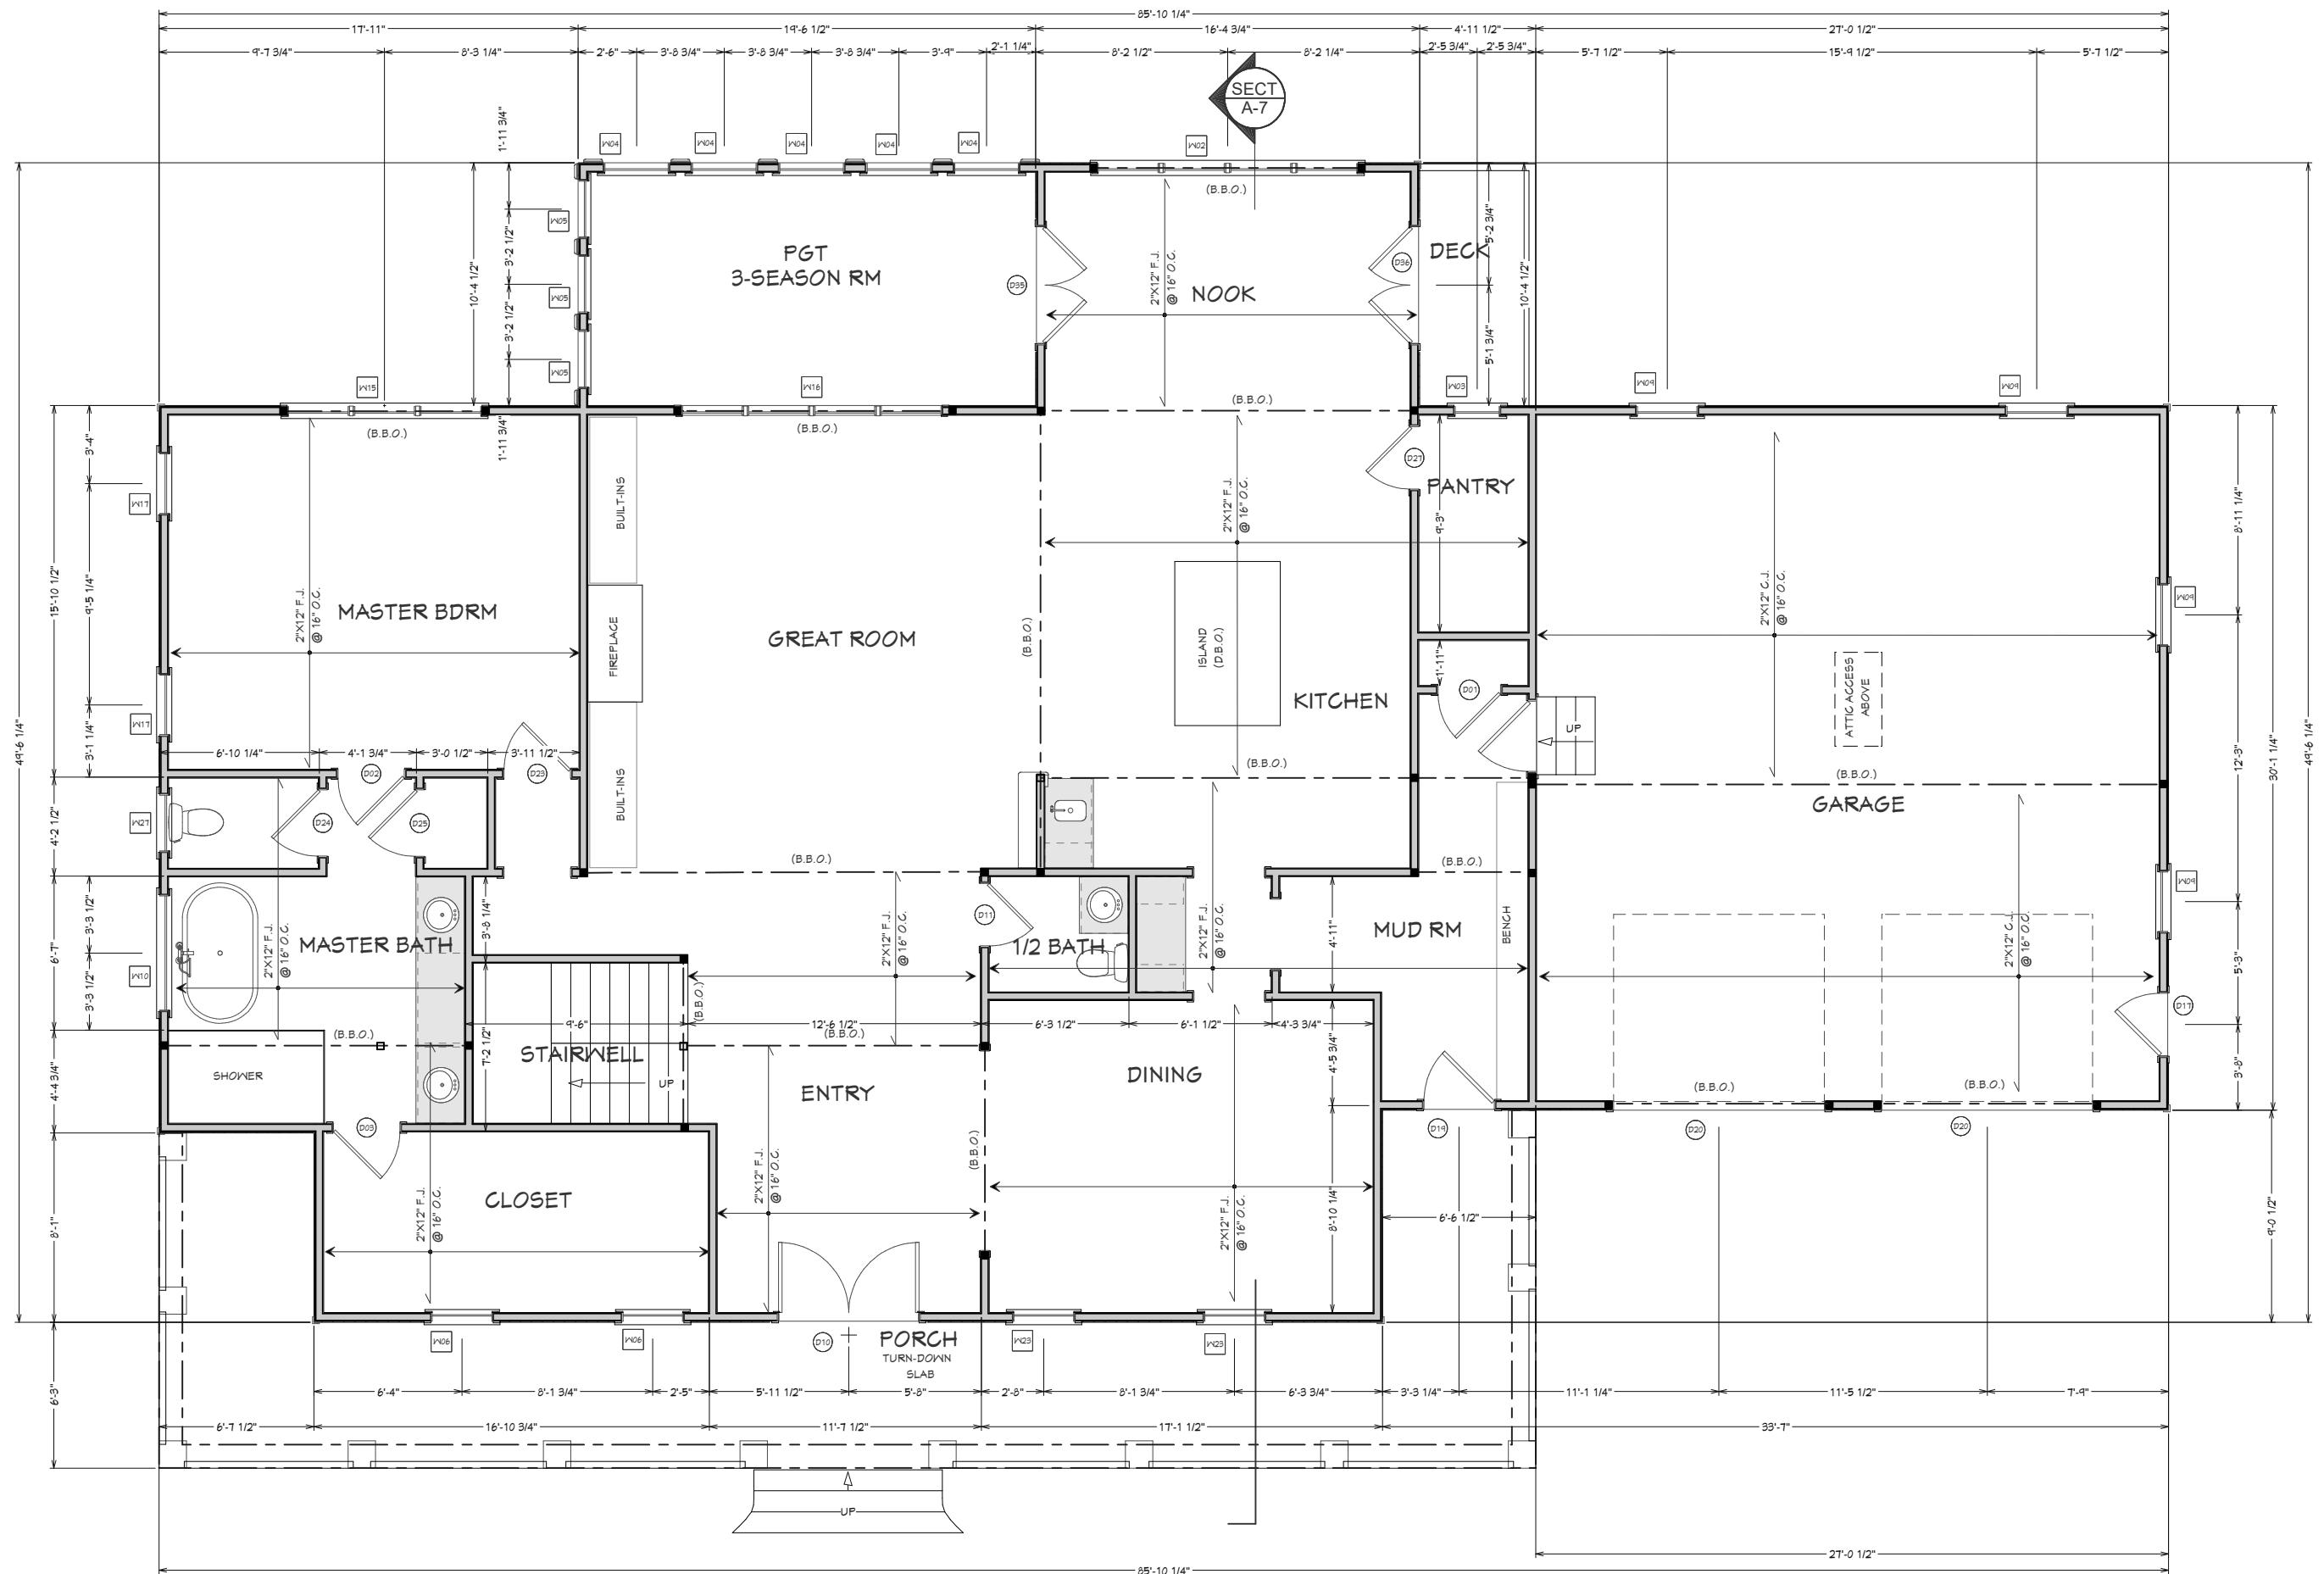

LIVING AREA
2117.50 FT