

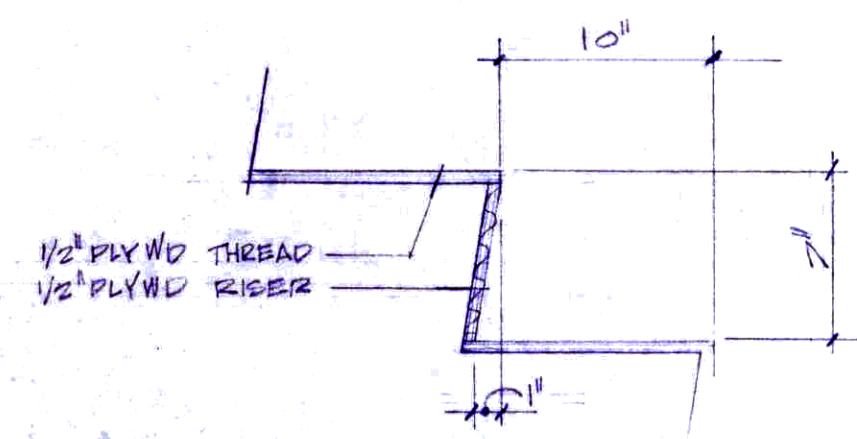


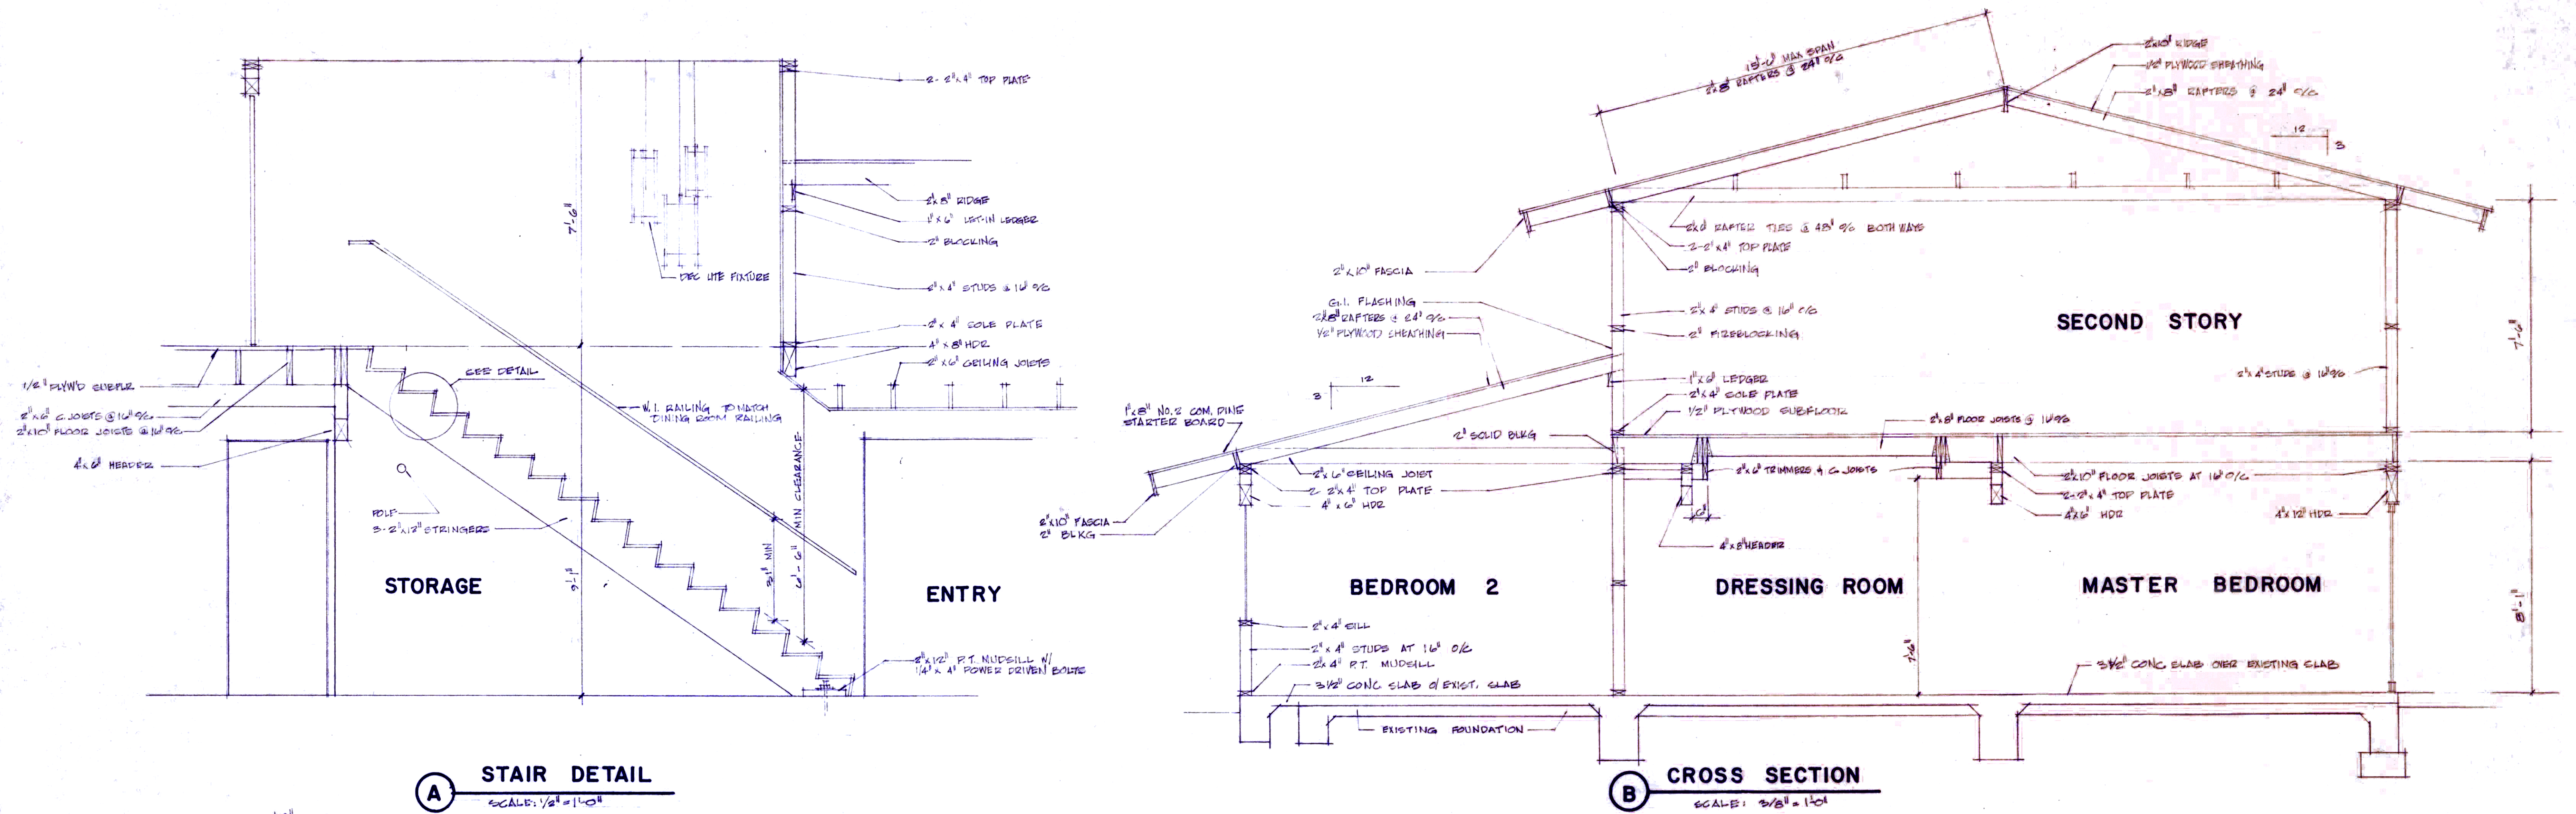


THREAD & RIB DETAIL
SCALE: 1 1/2\"/>

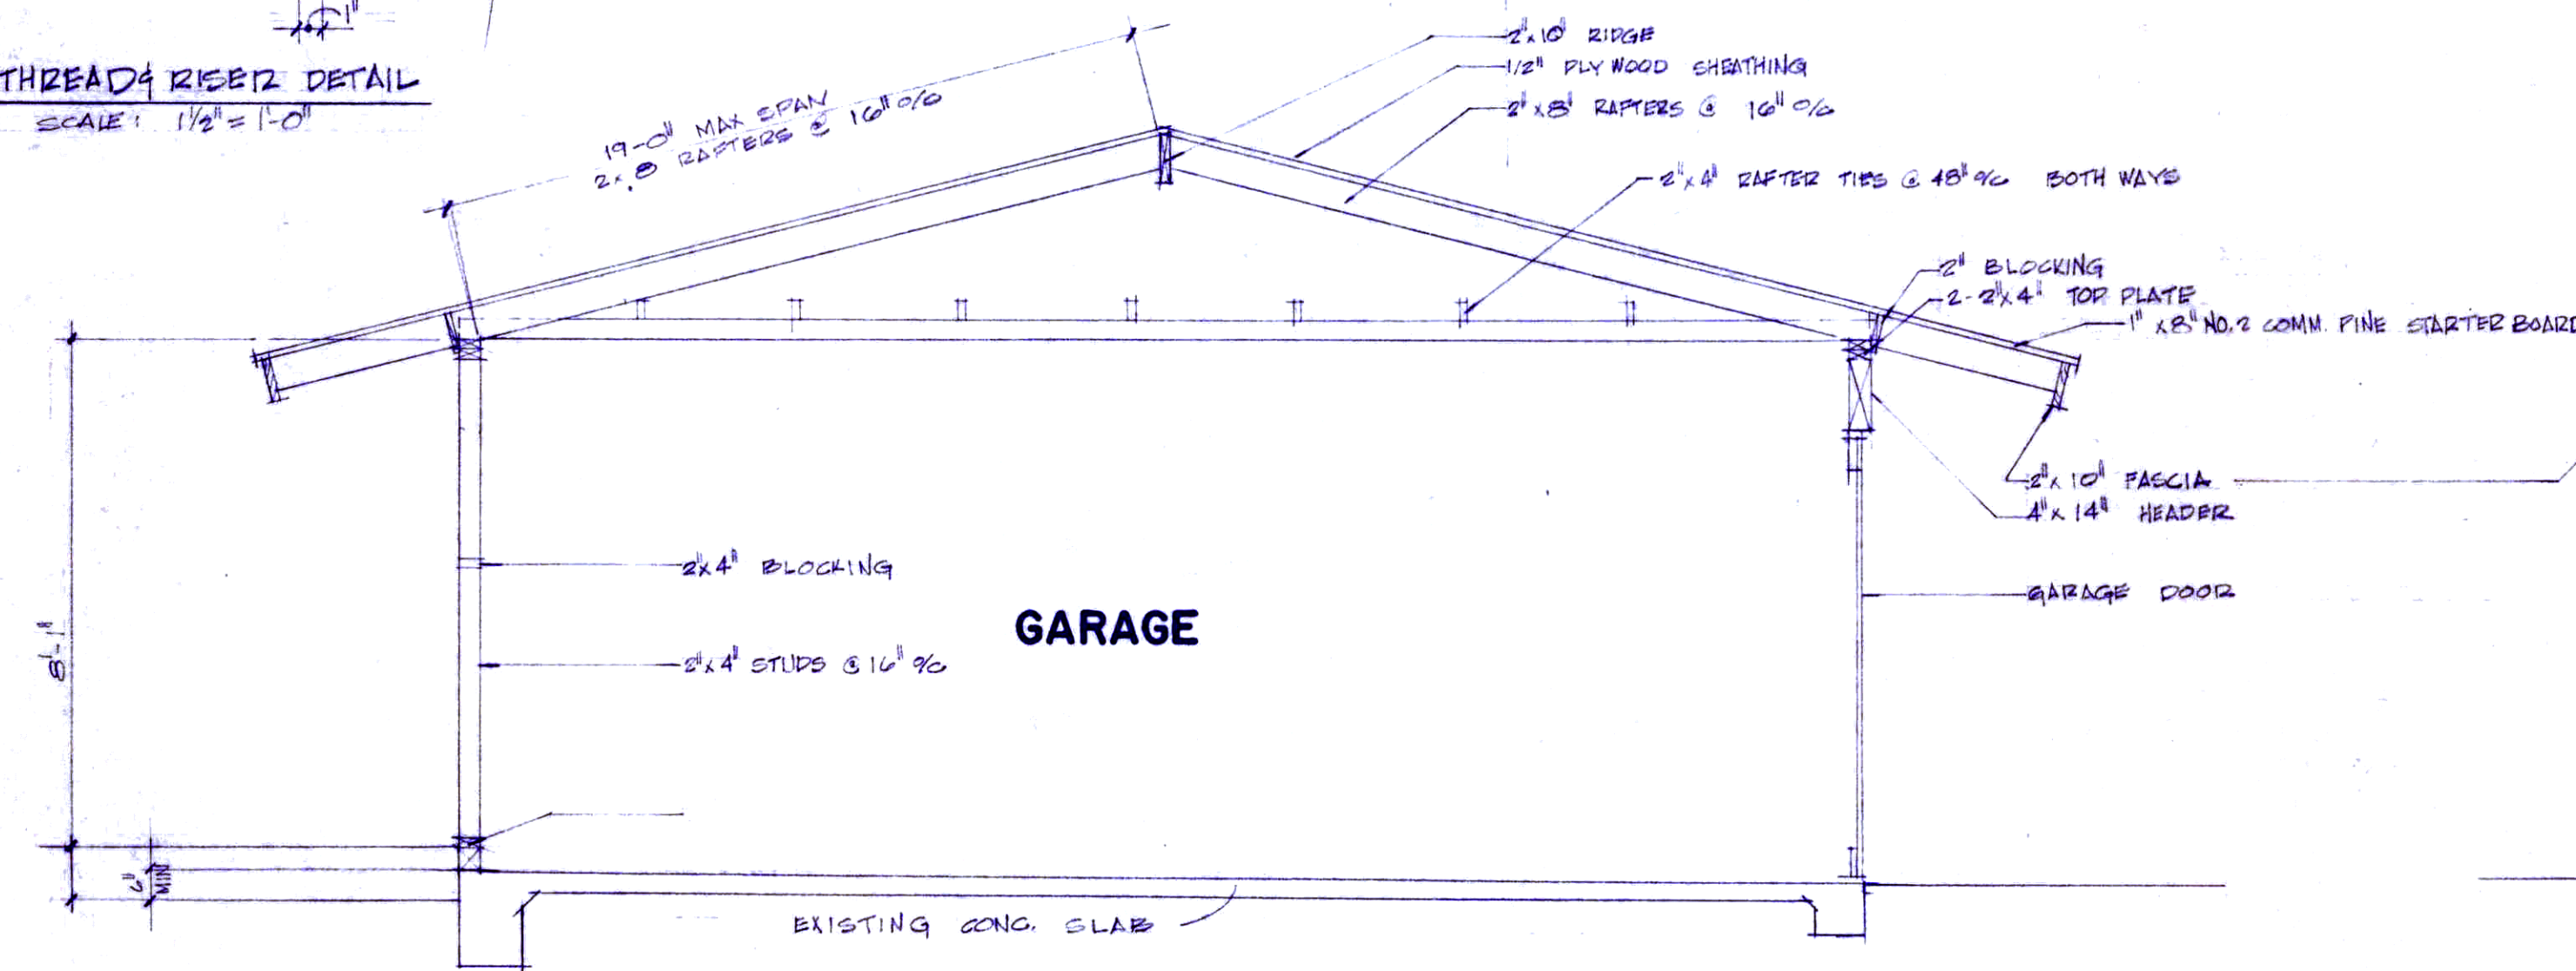

C CROSS SECTION
SCALE: 3/8\"/>

LUMBER SCHEDULE

- MUDDILLS - RT. D.F.
- HORIZONTAL FRAME - CONST. SBD. D.F.
- STUDS - STANDARD GRD. D.F.
- ROOFING SHEATHING - 1/2\"/>
- STARTER BOARD - 1x8 NO. 2 COMM. PINE
- FASCIA - 2x10"
- EXPOSED BEAMS & SHEATHING AT BEAM CLAS SHALL BE CONST. SEL. MAT'L

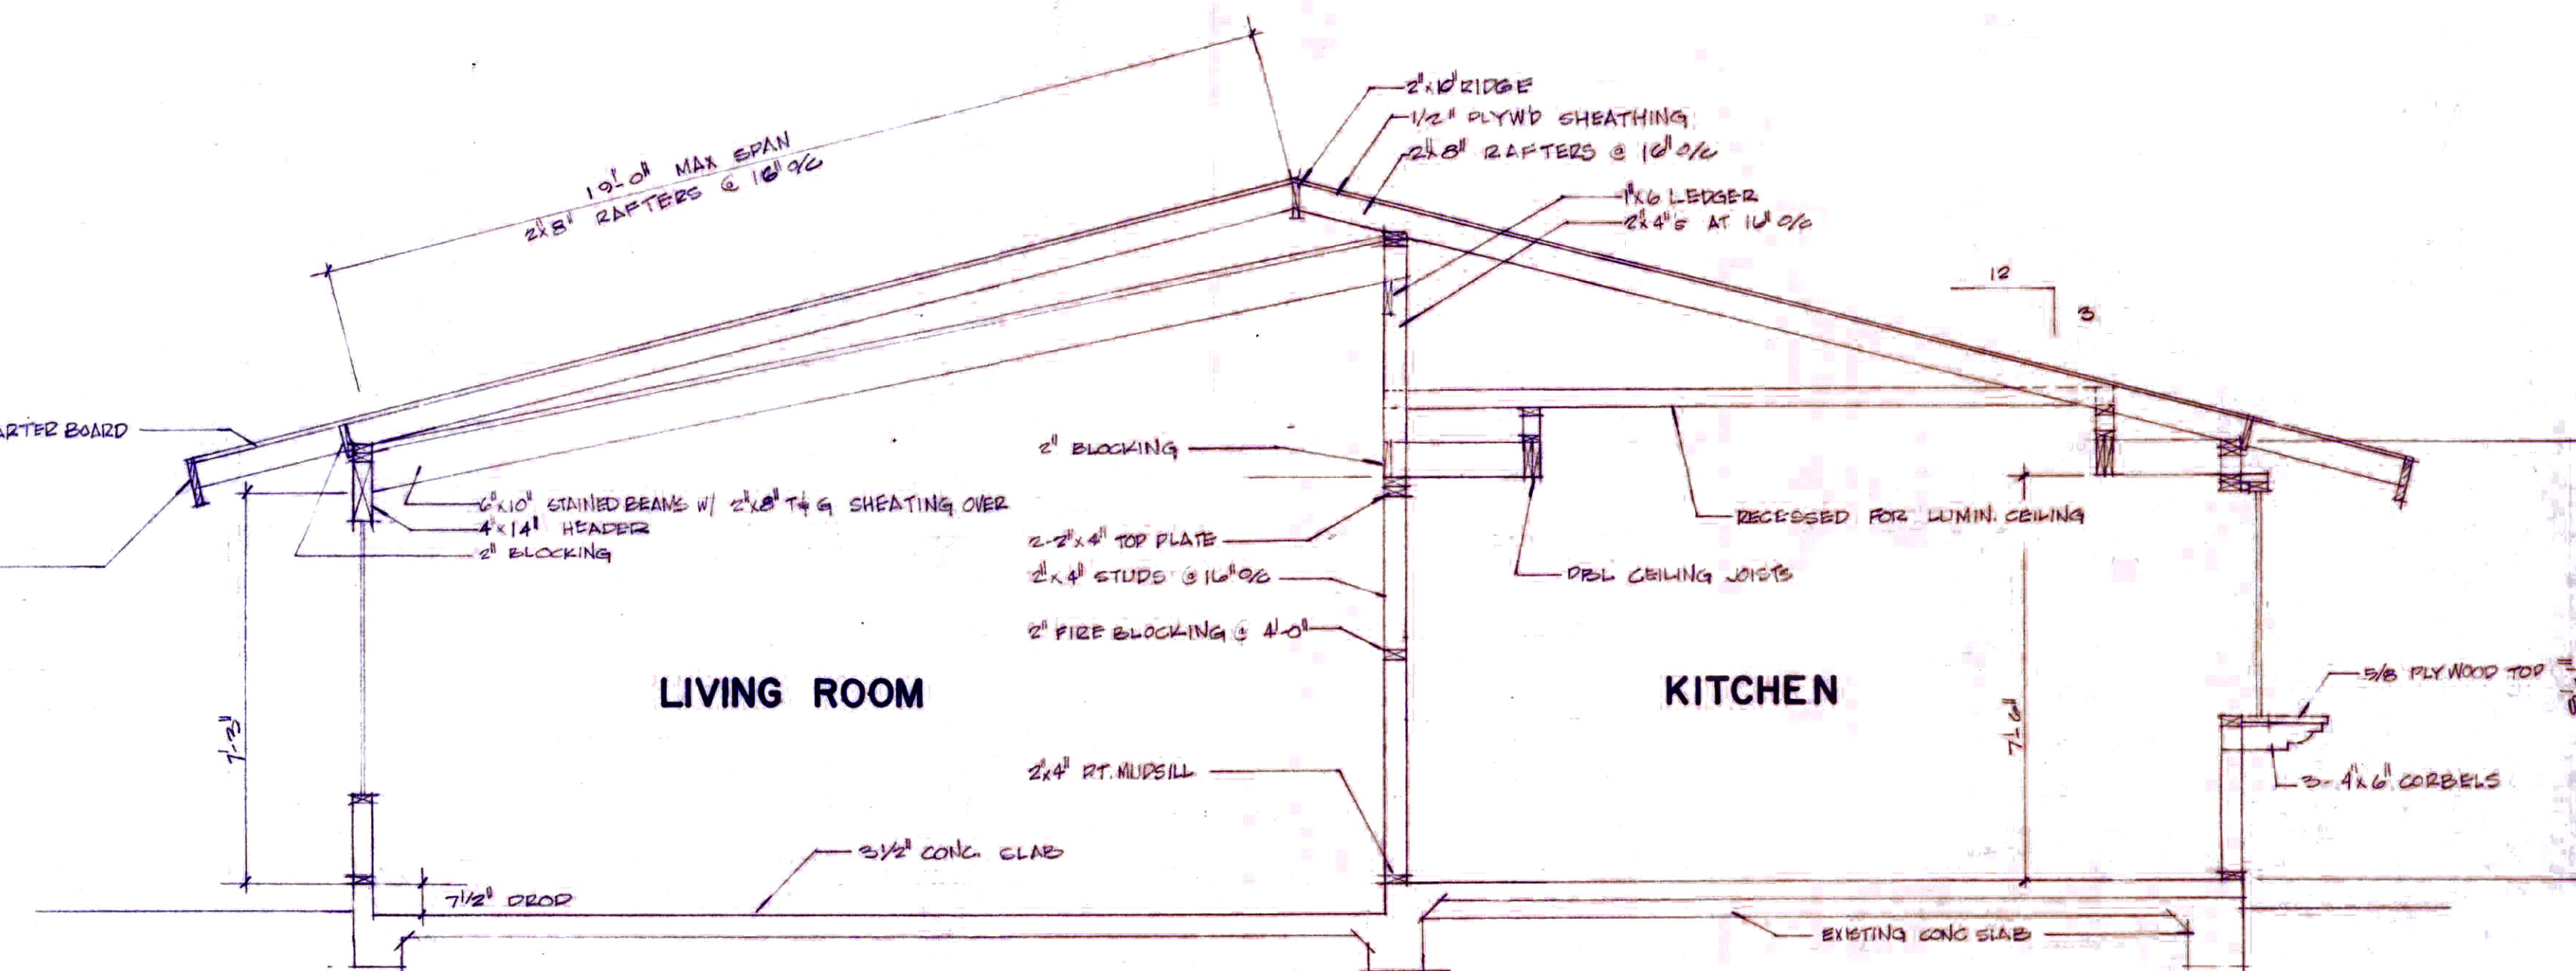

D CROSS SECTION
SCALE: 3/8\"/>



GENERAL FRAMING SECTION

1530-E EAST CHAPMAN AVENUE

ORANGE, CALIFORNIA

SHT. NO.
5
JOB # A 94 "DR & MRS. HUNTINGTON RESIDENCE"