



G3 URBAN -GARDENA TOWNHOMES
000 DONT KNOW WHERE
GARDENA, CALIF.
BUILDING 402 - 1ST,
DRAWING DATE 9-21-18
LOTS # _____

BEAMS
JOIST

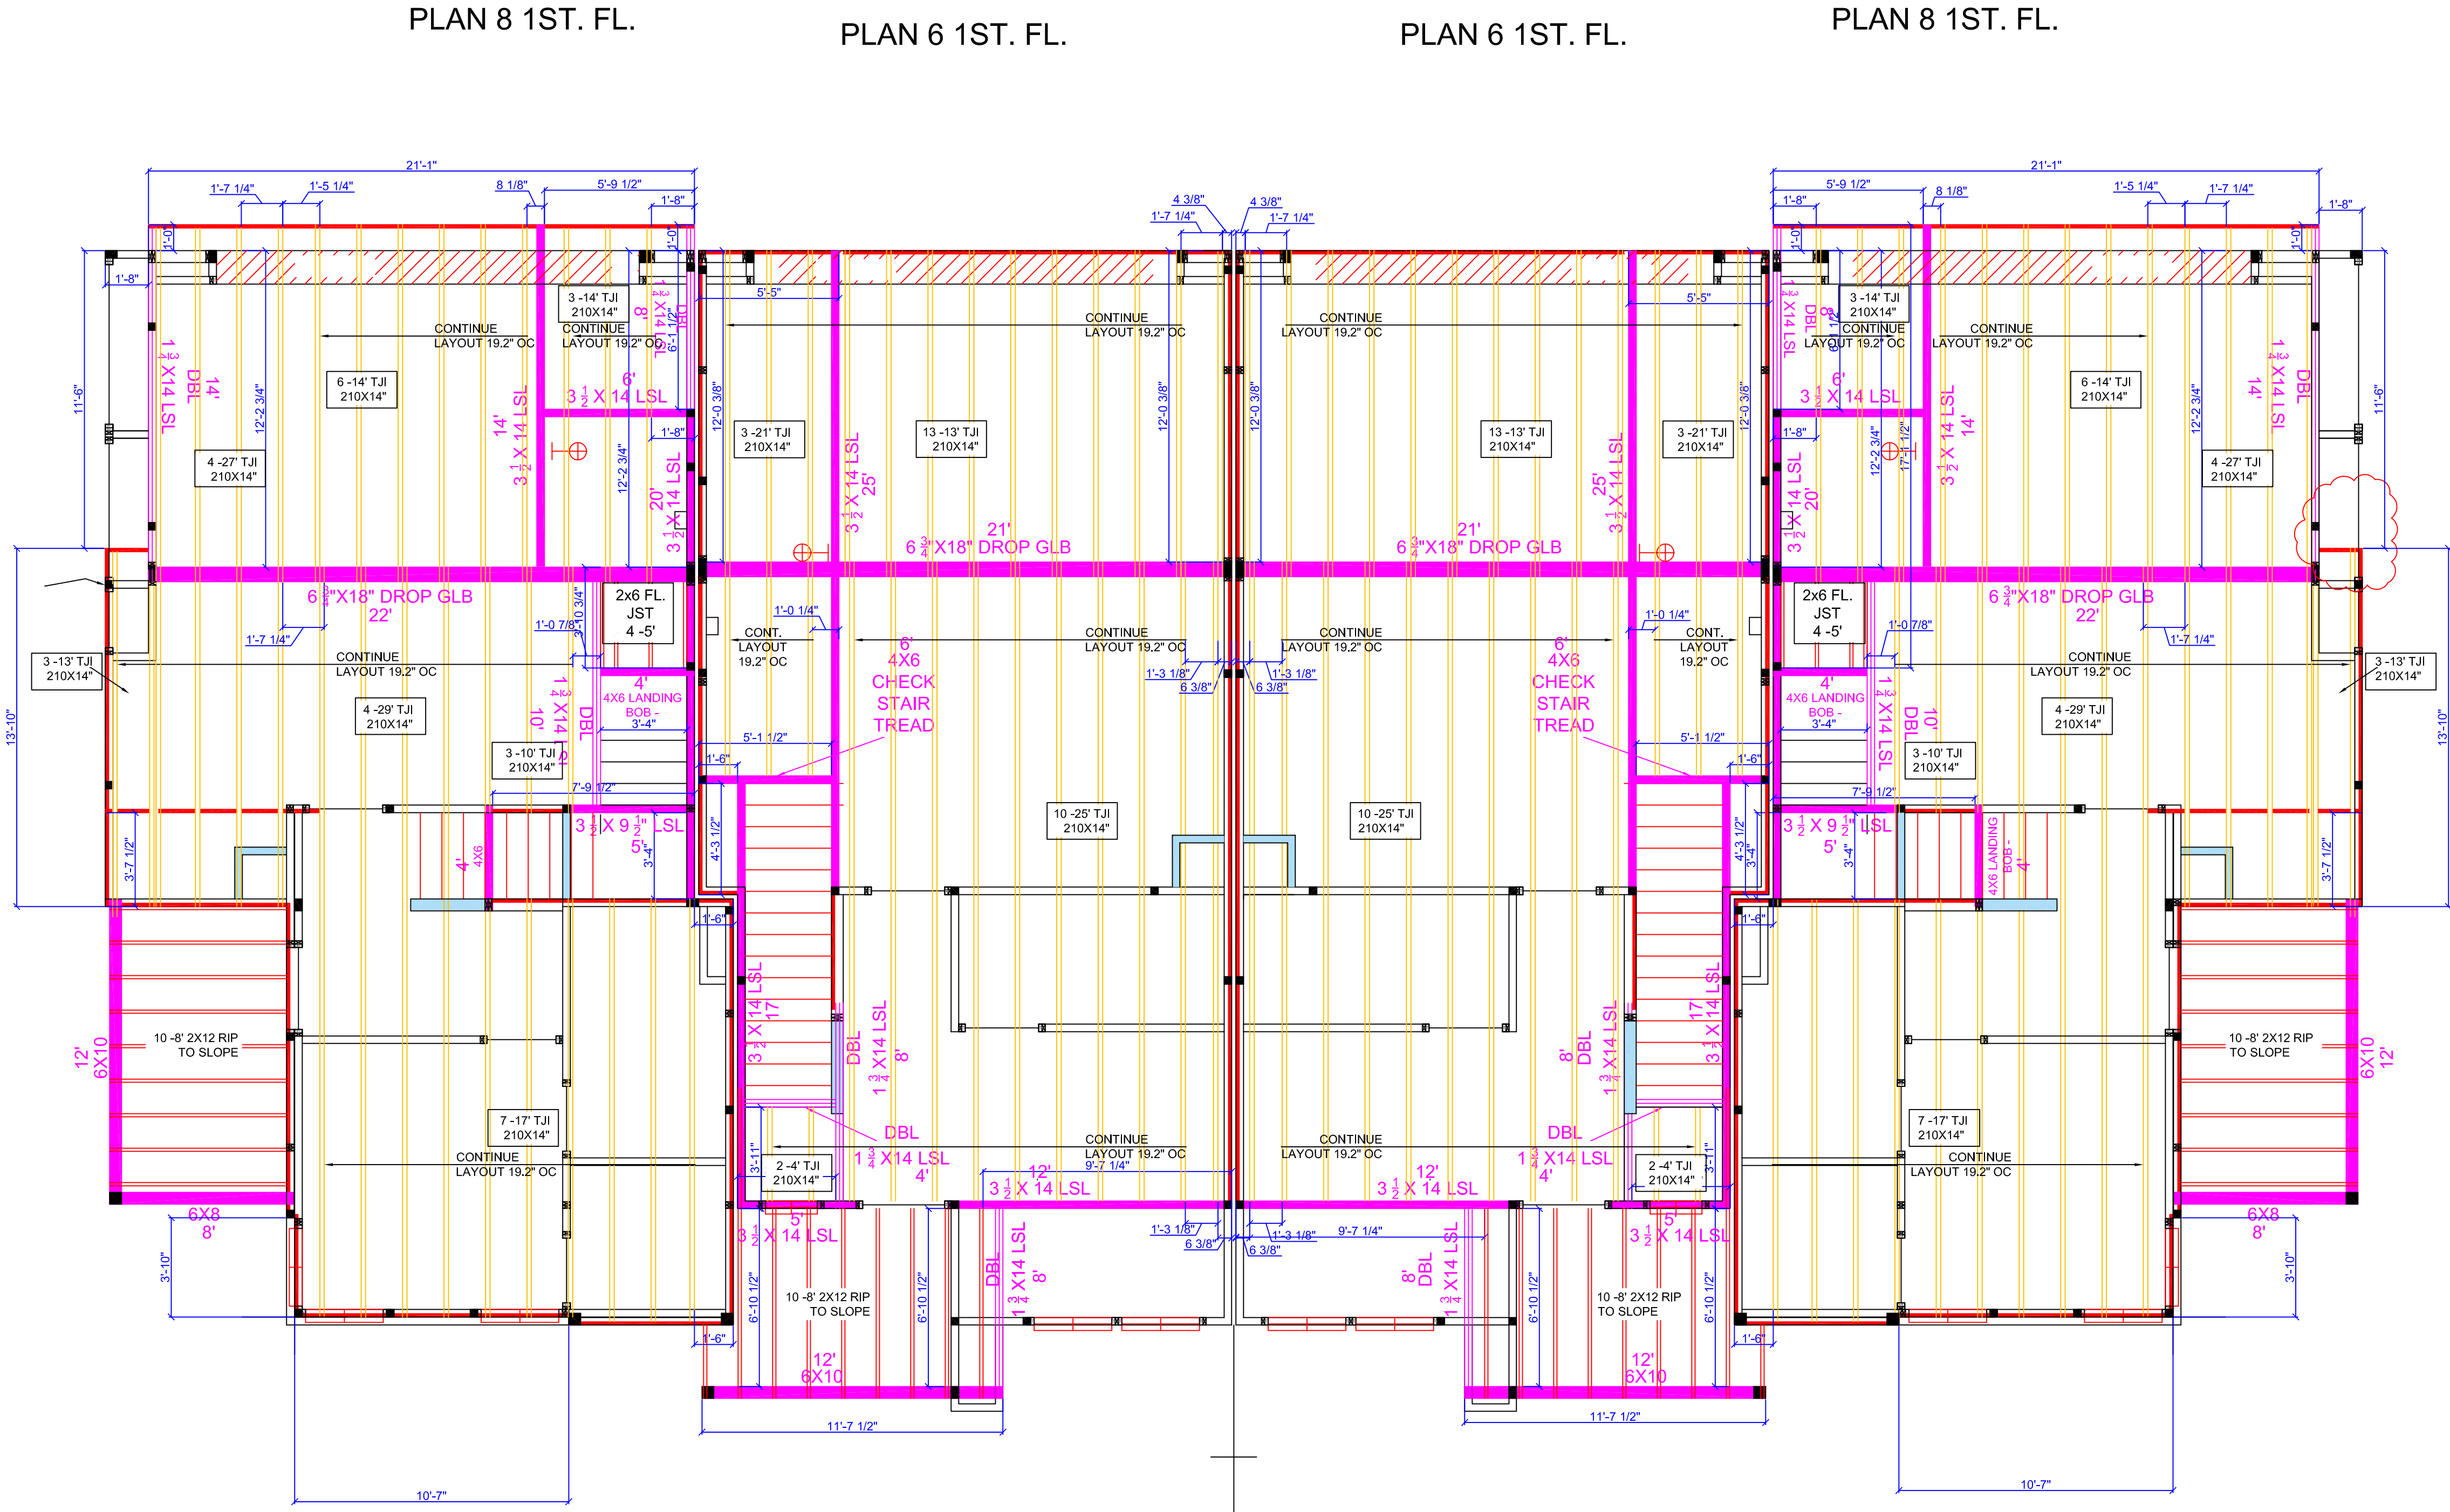

G3 URBAN -GARDENA TOWNHOMES
000 DONT KNOW WHERE
GARDENA, CALIF.
BUILDING 402 - 1ST,
DRAWING DATE 9-21-18
LOTS # _____

BUILDING 402
-1ST FL

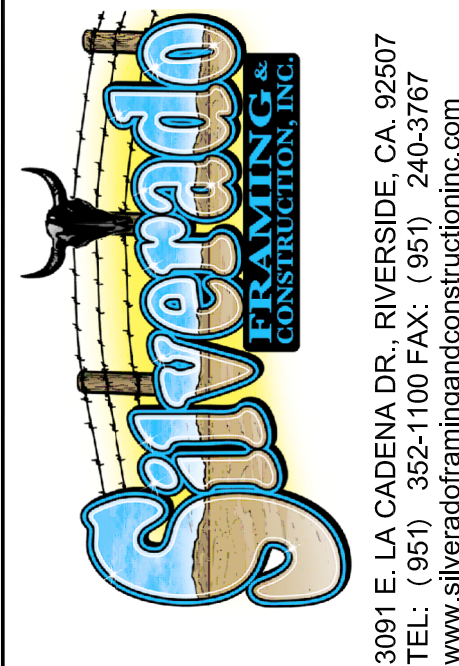

TITLE:
DATE:
SCALE: 1/4" = 1'
DWN BY: FRANK
PROJ. NO.