


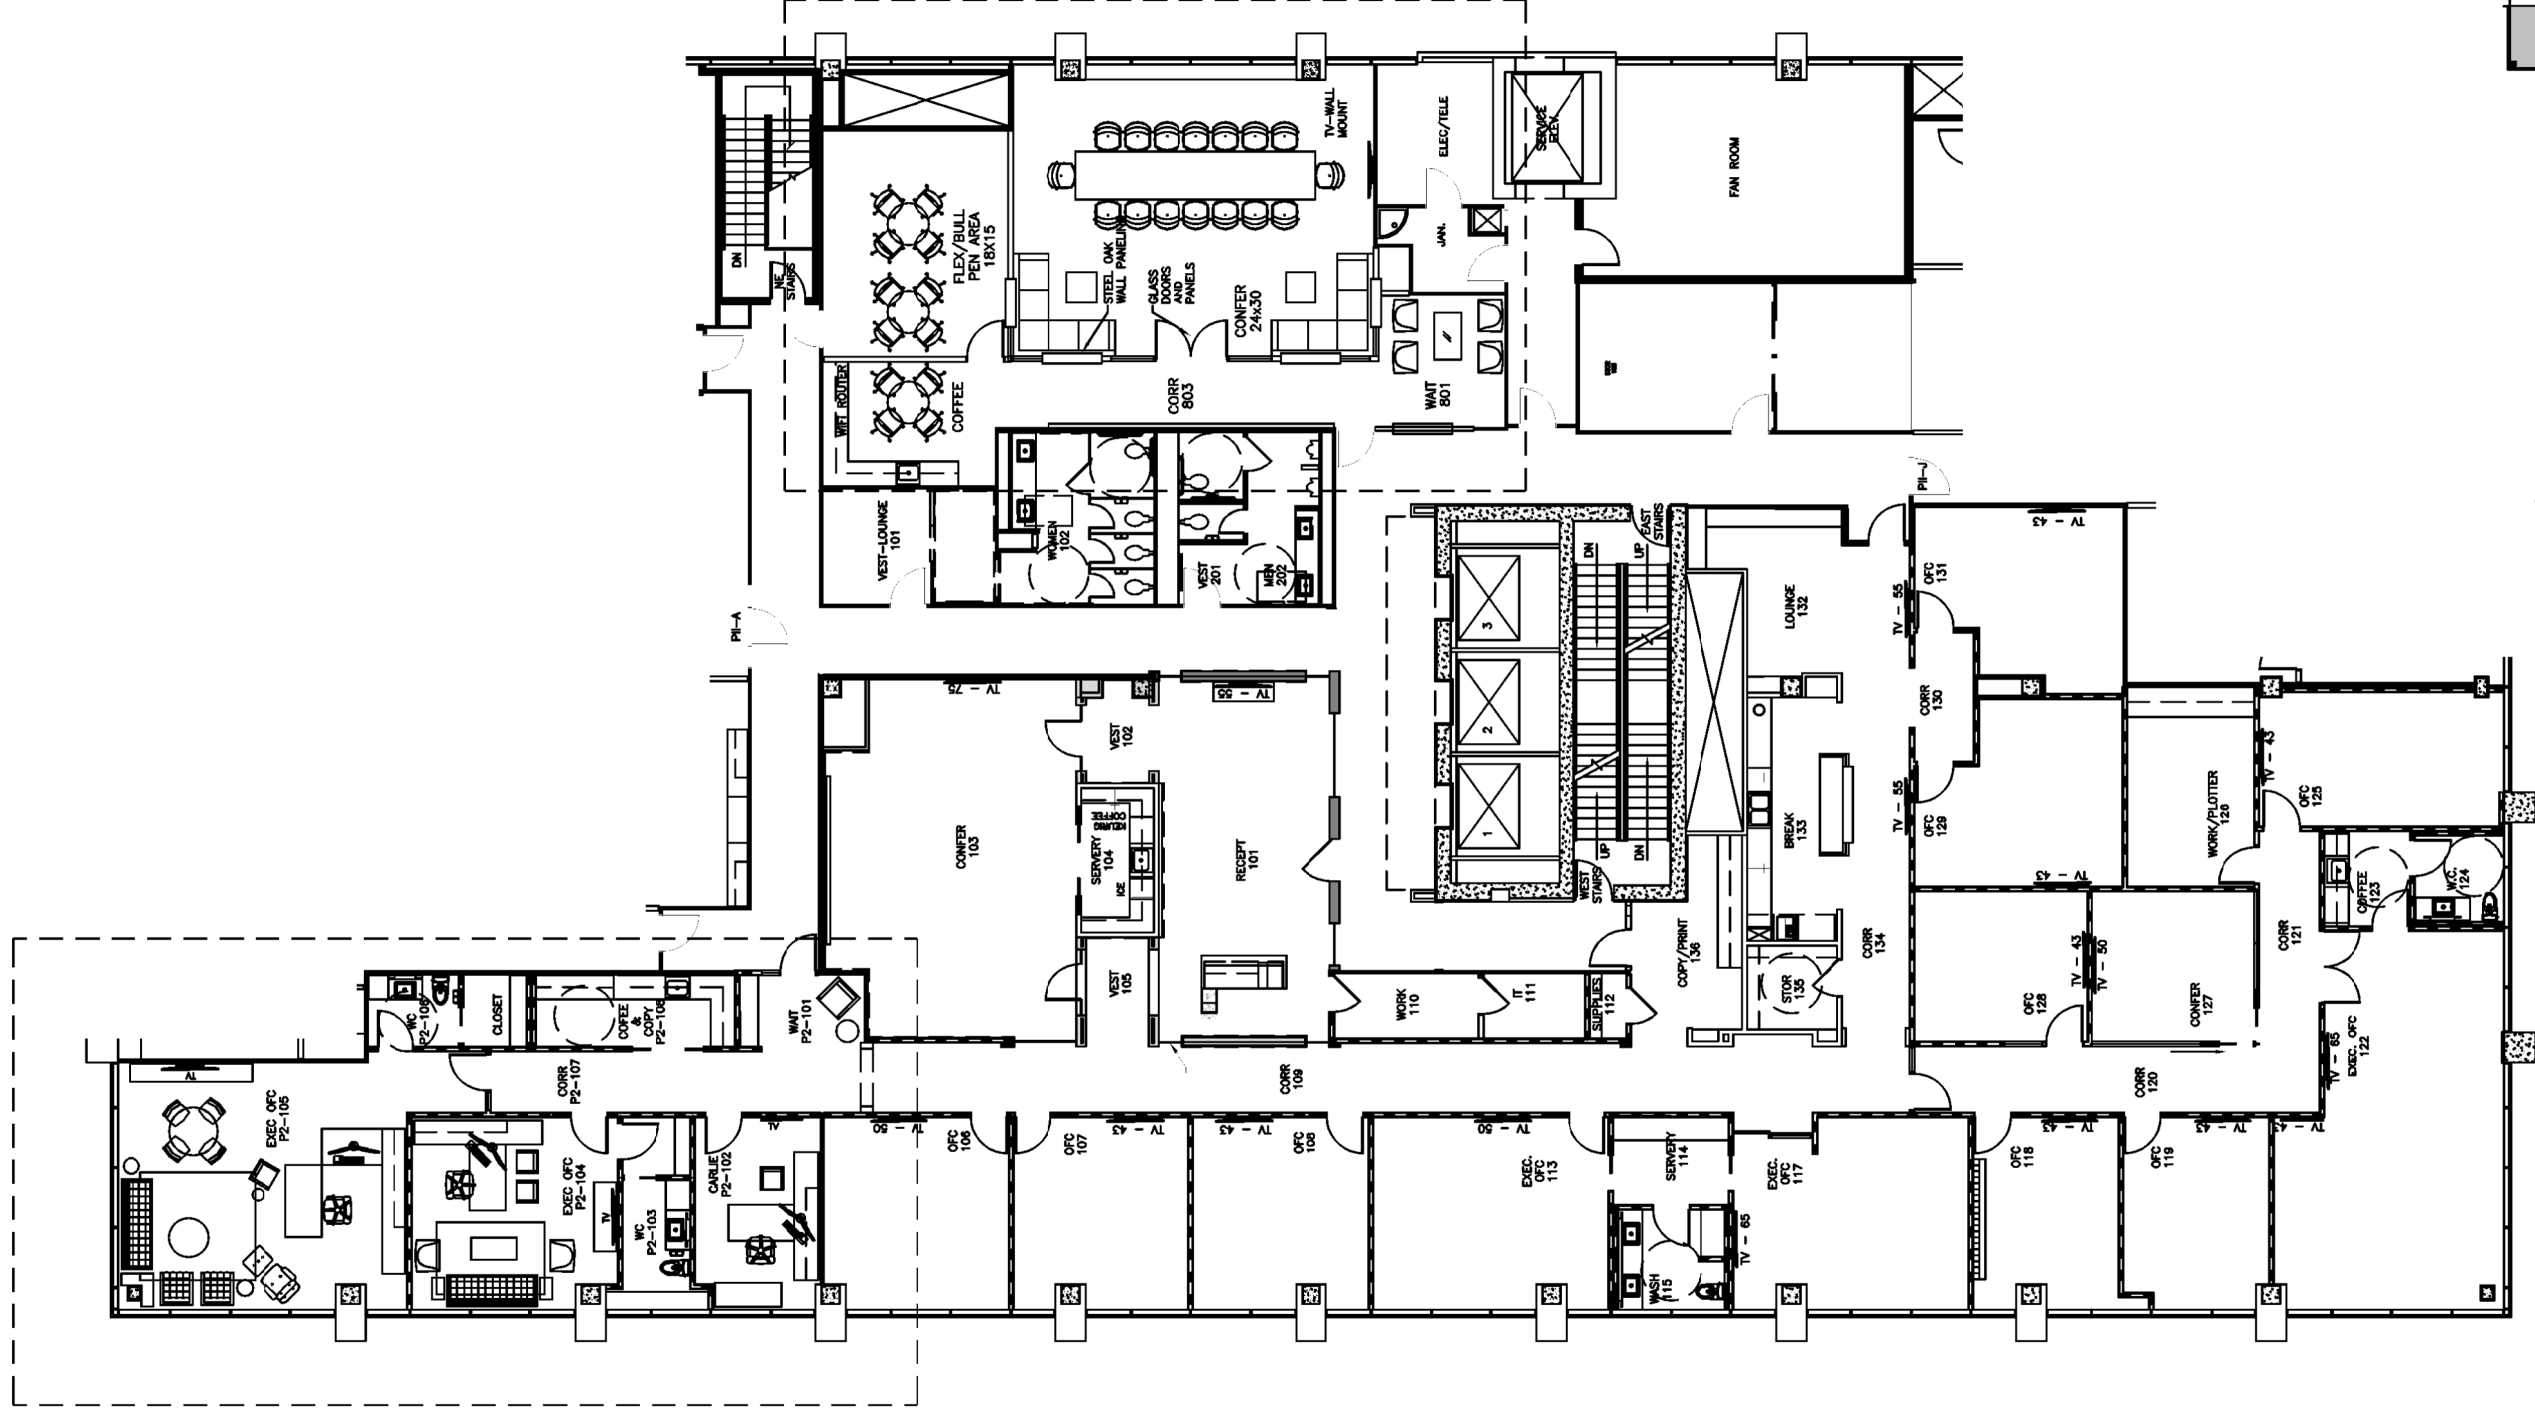

OVERALL LEASE AREA
1/16" = 1'-0"



Revised Plan for
**KIMBELL
ROYALTY
PARTNERS**
The Fort Worth Club Tower
PII-C, PII-D & PII-G SPACE

