


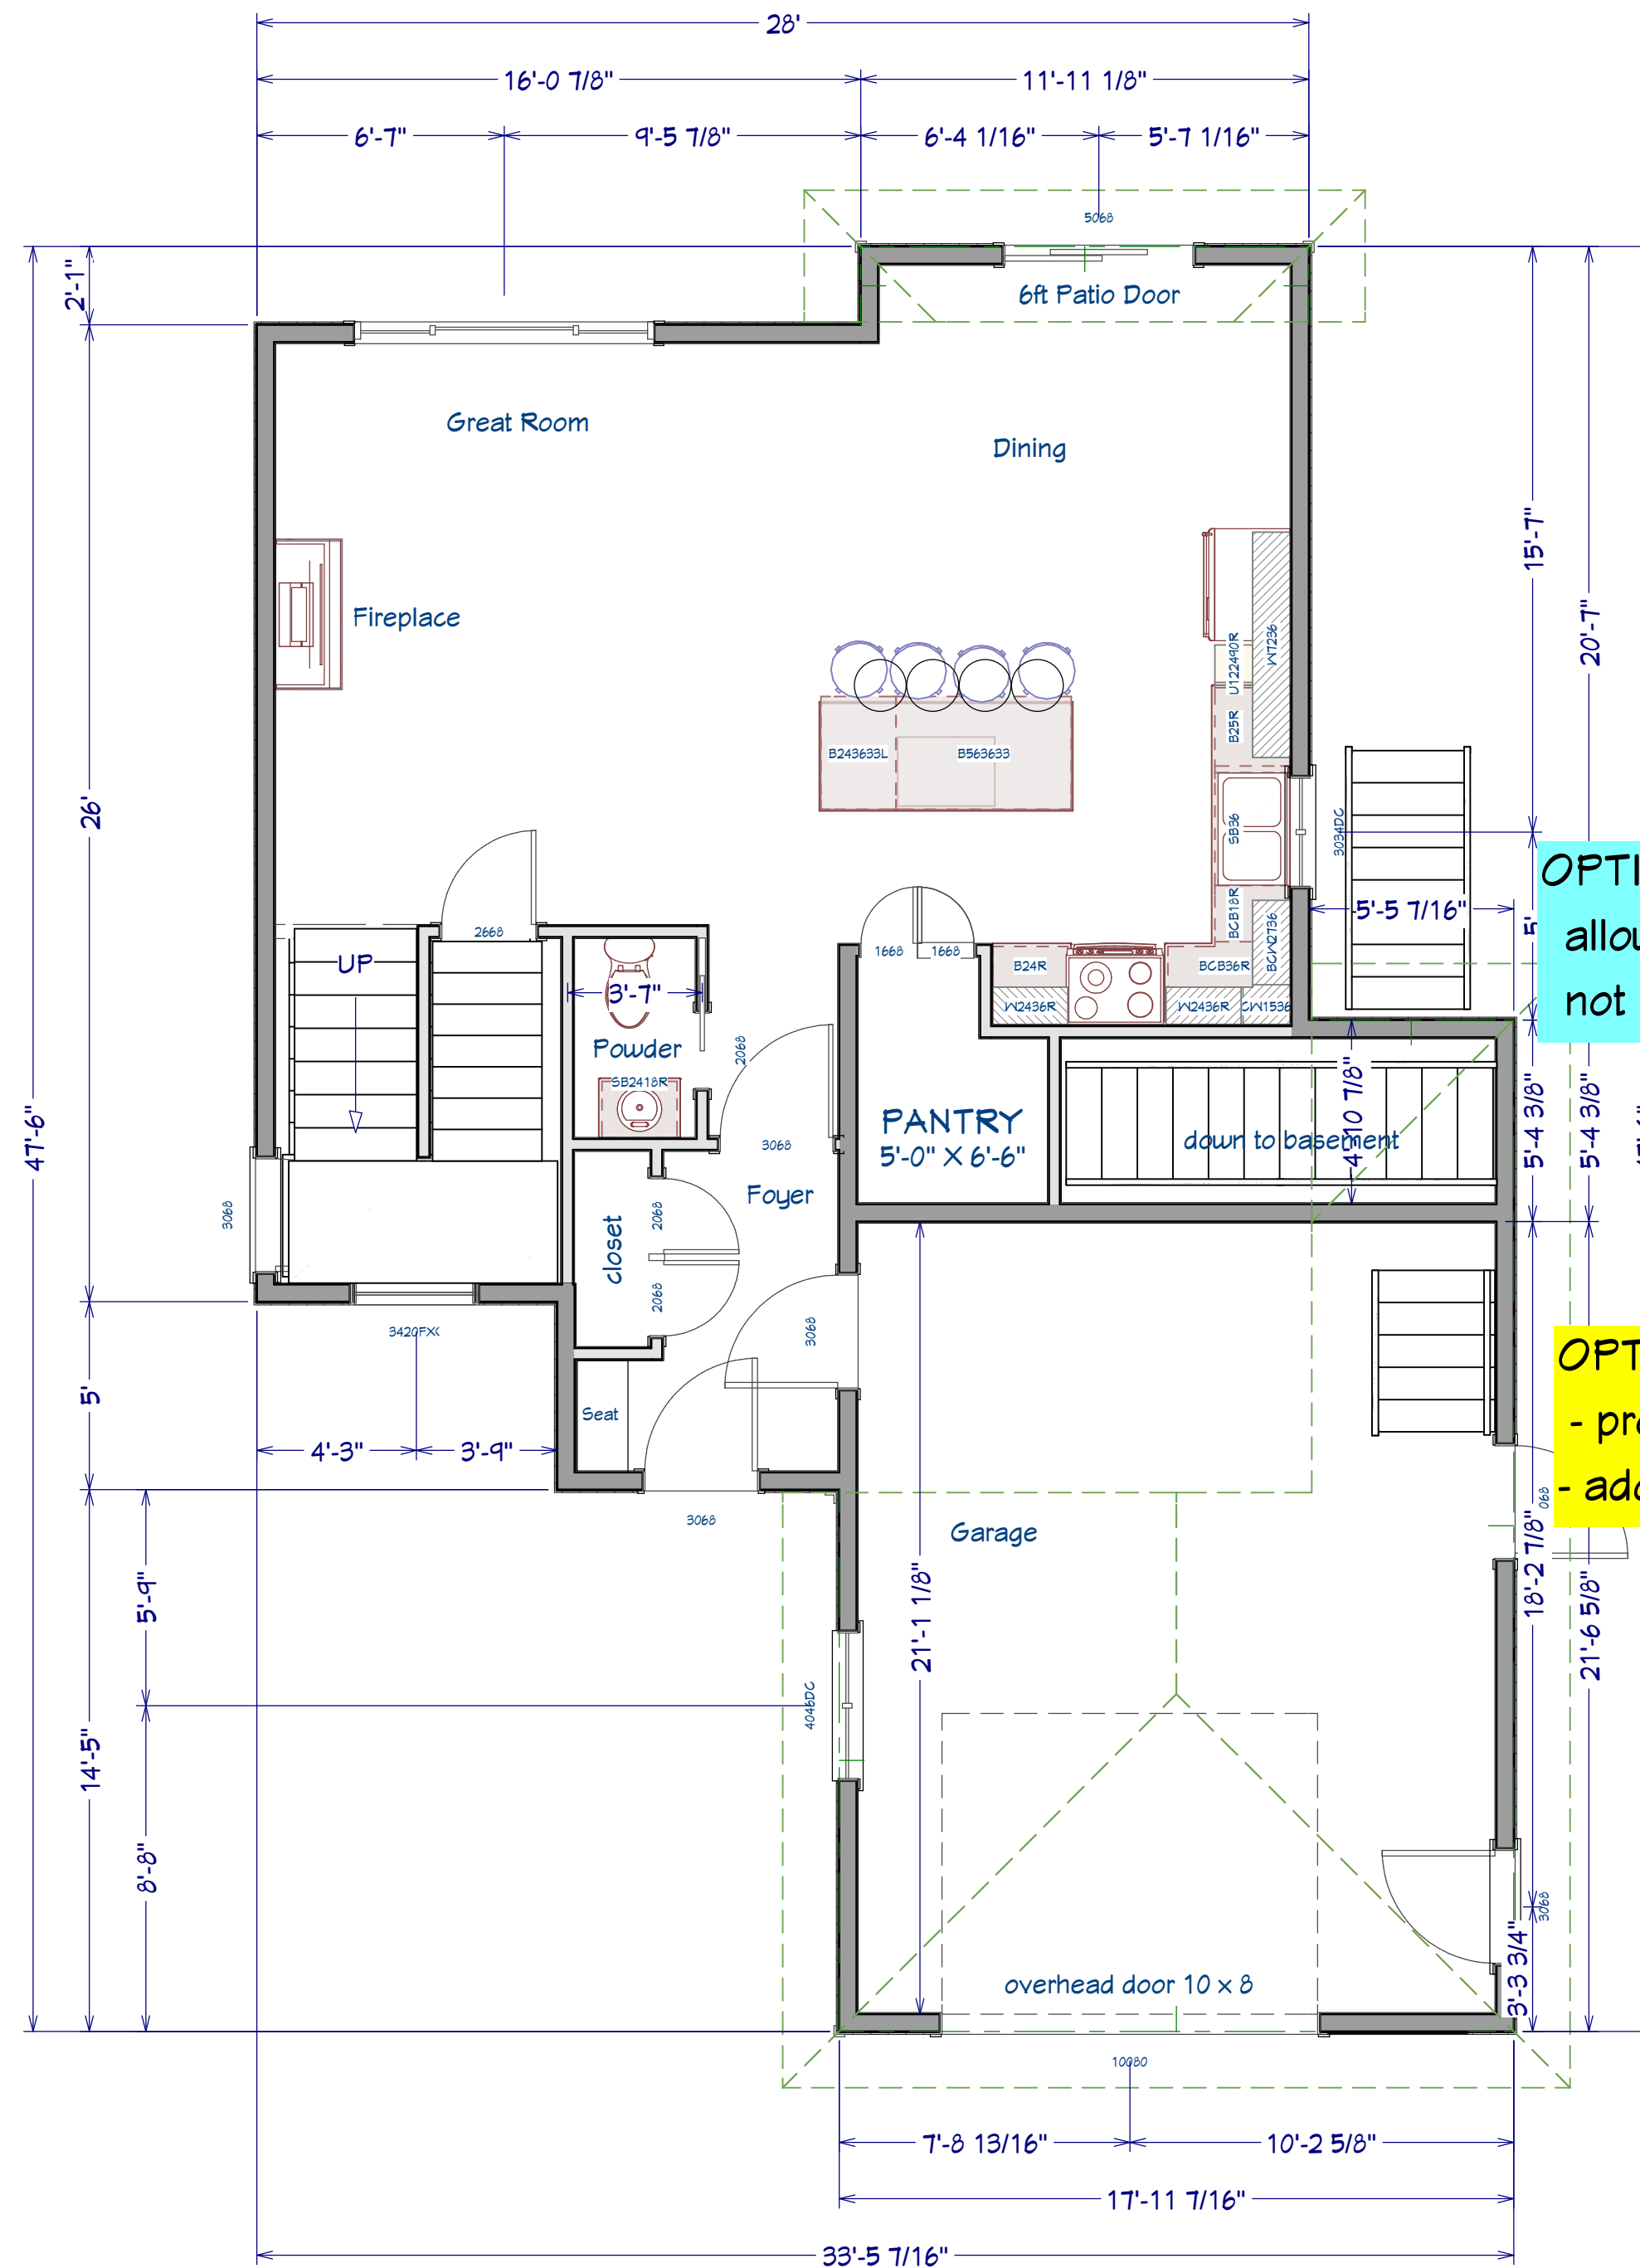

OPTION 2 -add 2 ft to garage have exterior stairwell (covered ) allowing access at bottom and not have to move the bathroom.

OPTION 1 -widen garage to allow stairs from garage to the basement - probably have to move the bathroom - add door to garage for access