



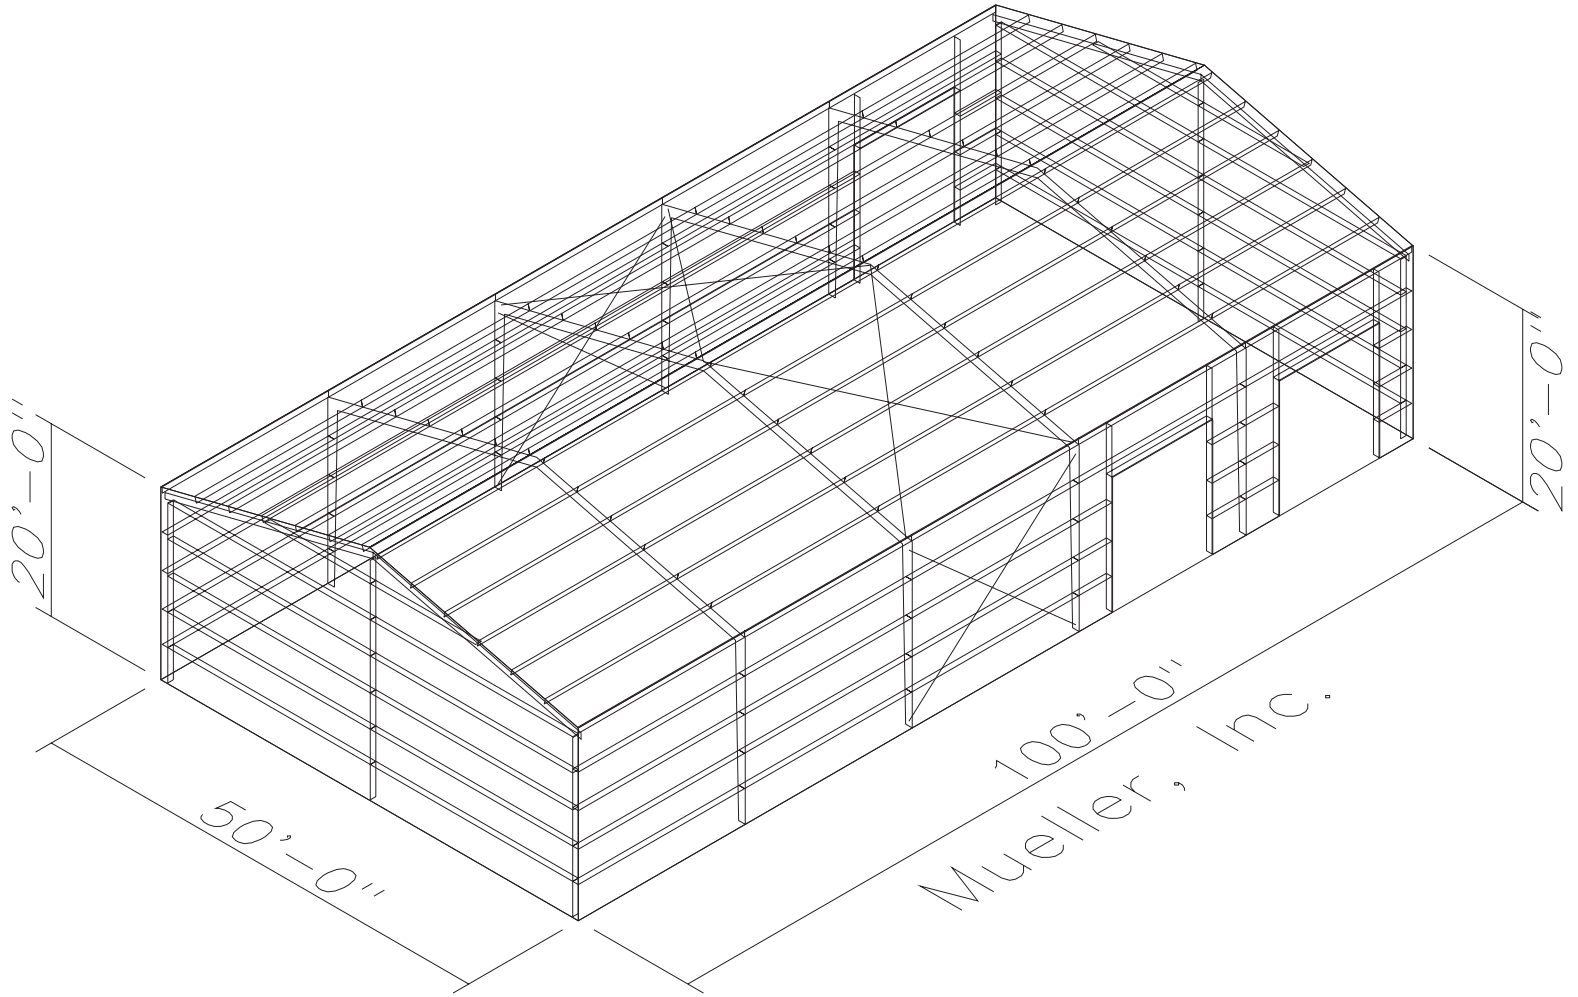

SPlice PLATE & BOLT TABLE										
Mark	Qty	Top	Bot	Int	Type	Dia	Length	Width	Thick	Length
SP-1	4	4	0	0	A325	0.750	2.50	6"	5/8"	1'-8 1/2"
SP-2	4	4	0	0	A325	0.750	2.50	6"	1/2"	1'-7 1/2"

BASE PLATE TABLE			
Col	Plate Size		
Mark	Width	Thick	Length
BP-1	6"	1/2"	10 1/2"

▽ FLANGE BRACES: (2) Required Unless Noted by (1)
 FBxxA(1): xx=length(in)
 A - FB2X2X12

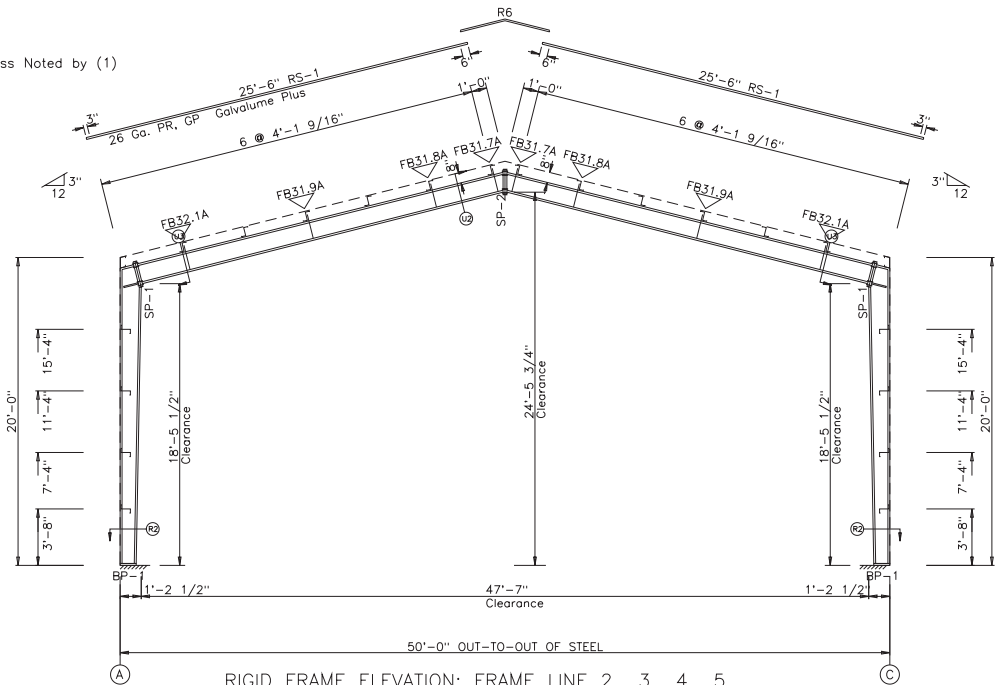

** THIS ENDWALL FRAME IS NOT EXPANDABLE **
 (Will be verified during renumbering)

MUELLER, INC. STEEL BUILDING SYSTEMS & COMPONENTS 1913 Hutchins Ave. Bollinger, TX 76821 (800) 527-1087 (325) 365-8103 (Fax)									
DESCRIPTION RIGID FRAME ELEVATION									#File
SITE 50'-0" x 100'-0" x 20'-0"									ROOF SLOPE 3.0:12
CUSTOMER Shane Wiggins									
LOCATION Saint Martinville,LA 70582									
DRN. BY	CKD BY	DATE	SCALE	SALESMAN		JOB NO.	SHEET NO.	REV.	
Detailer		12/23/15	NONE	Dusty Hayman		wigg1222	000000	0R	