


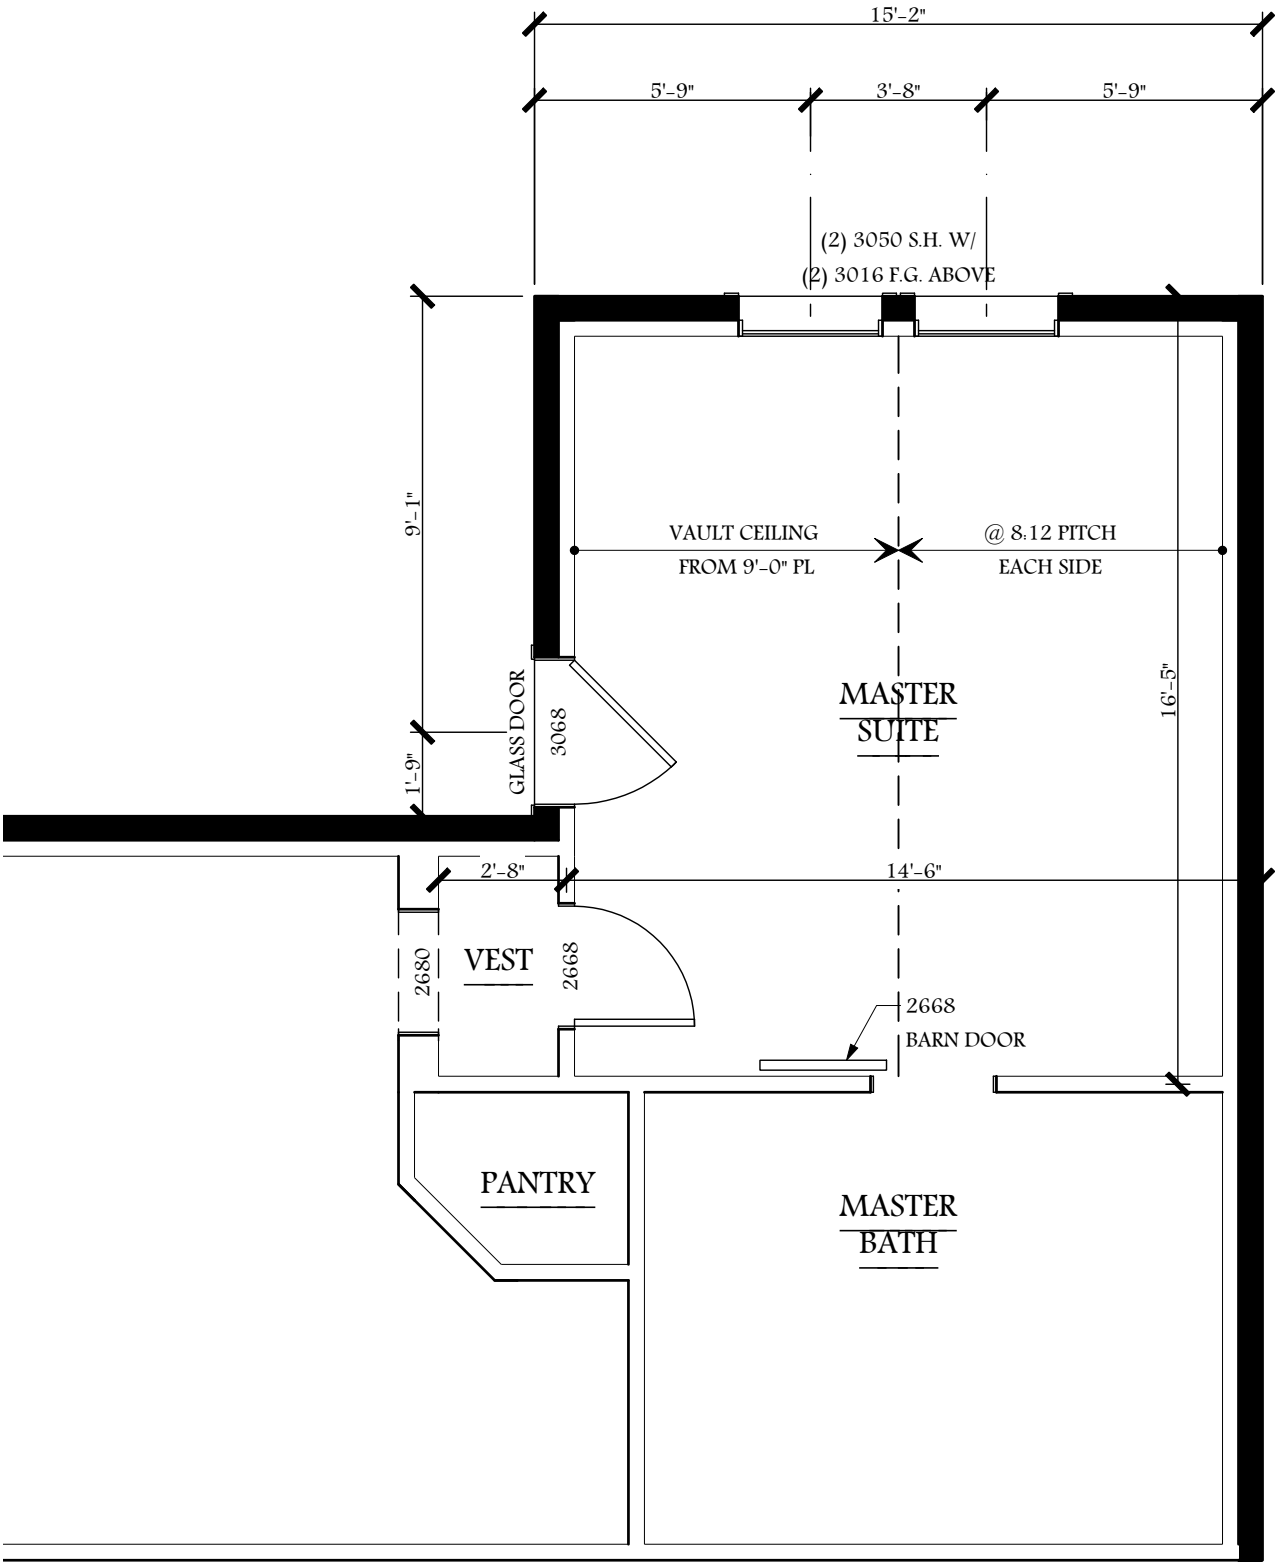

LIVING AREA
601 SQ FT

|

|