


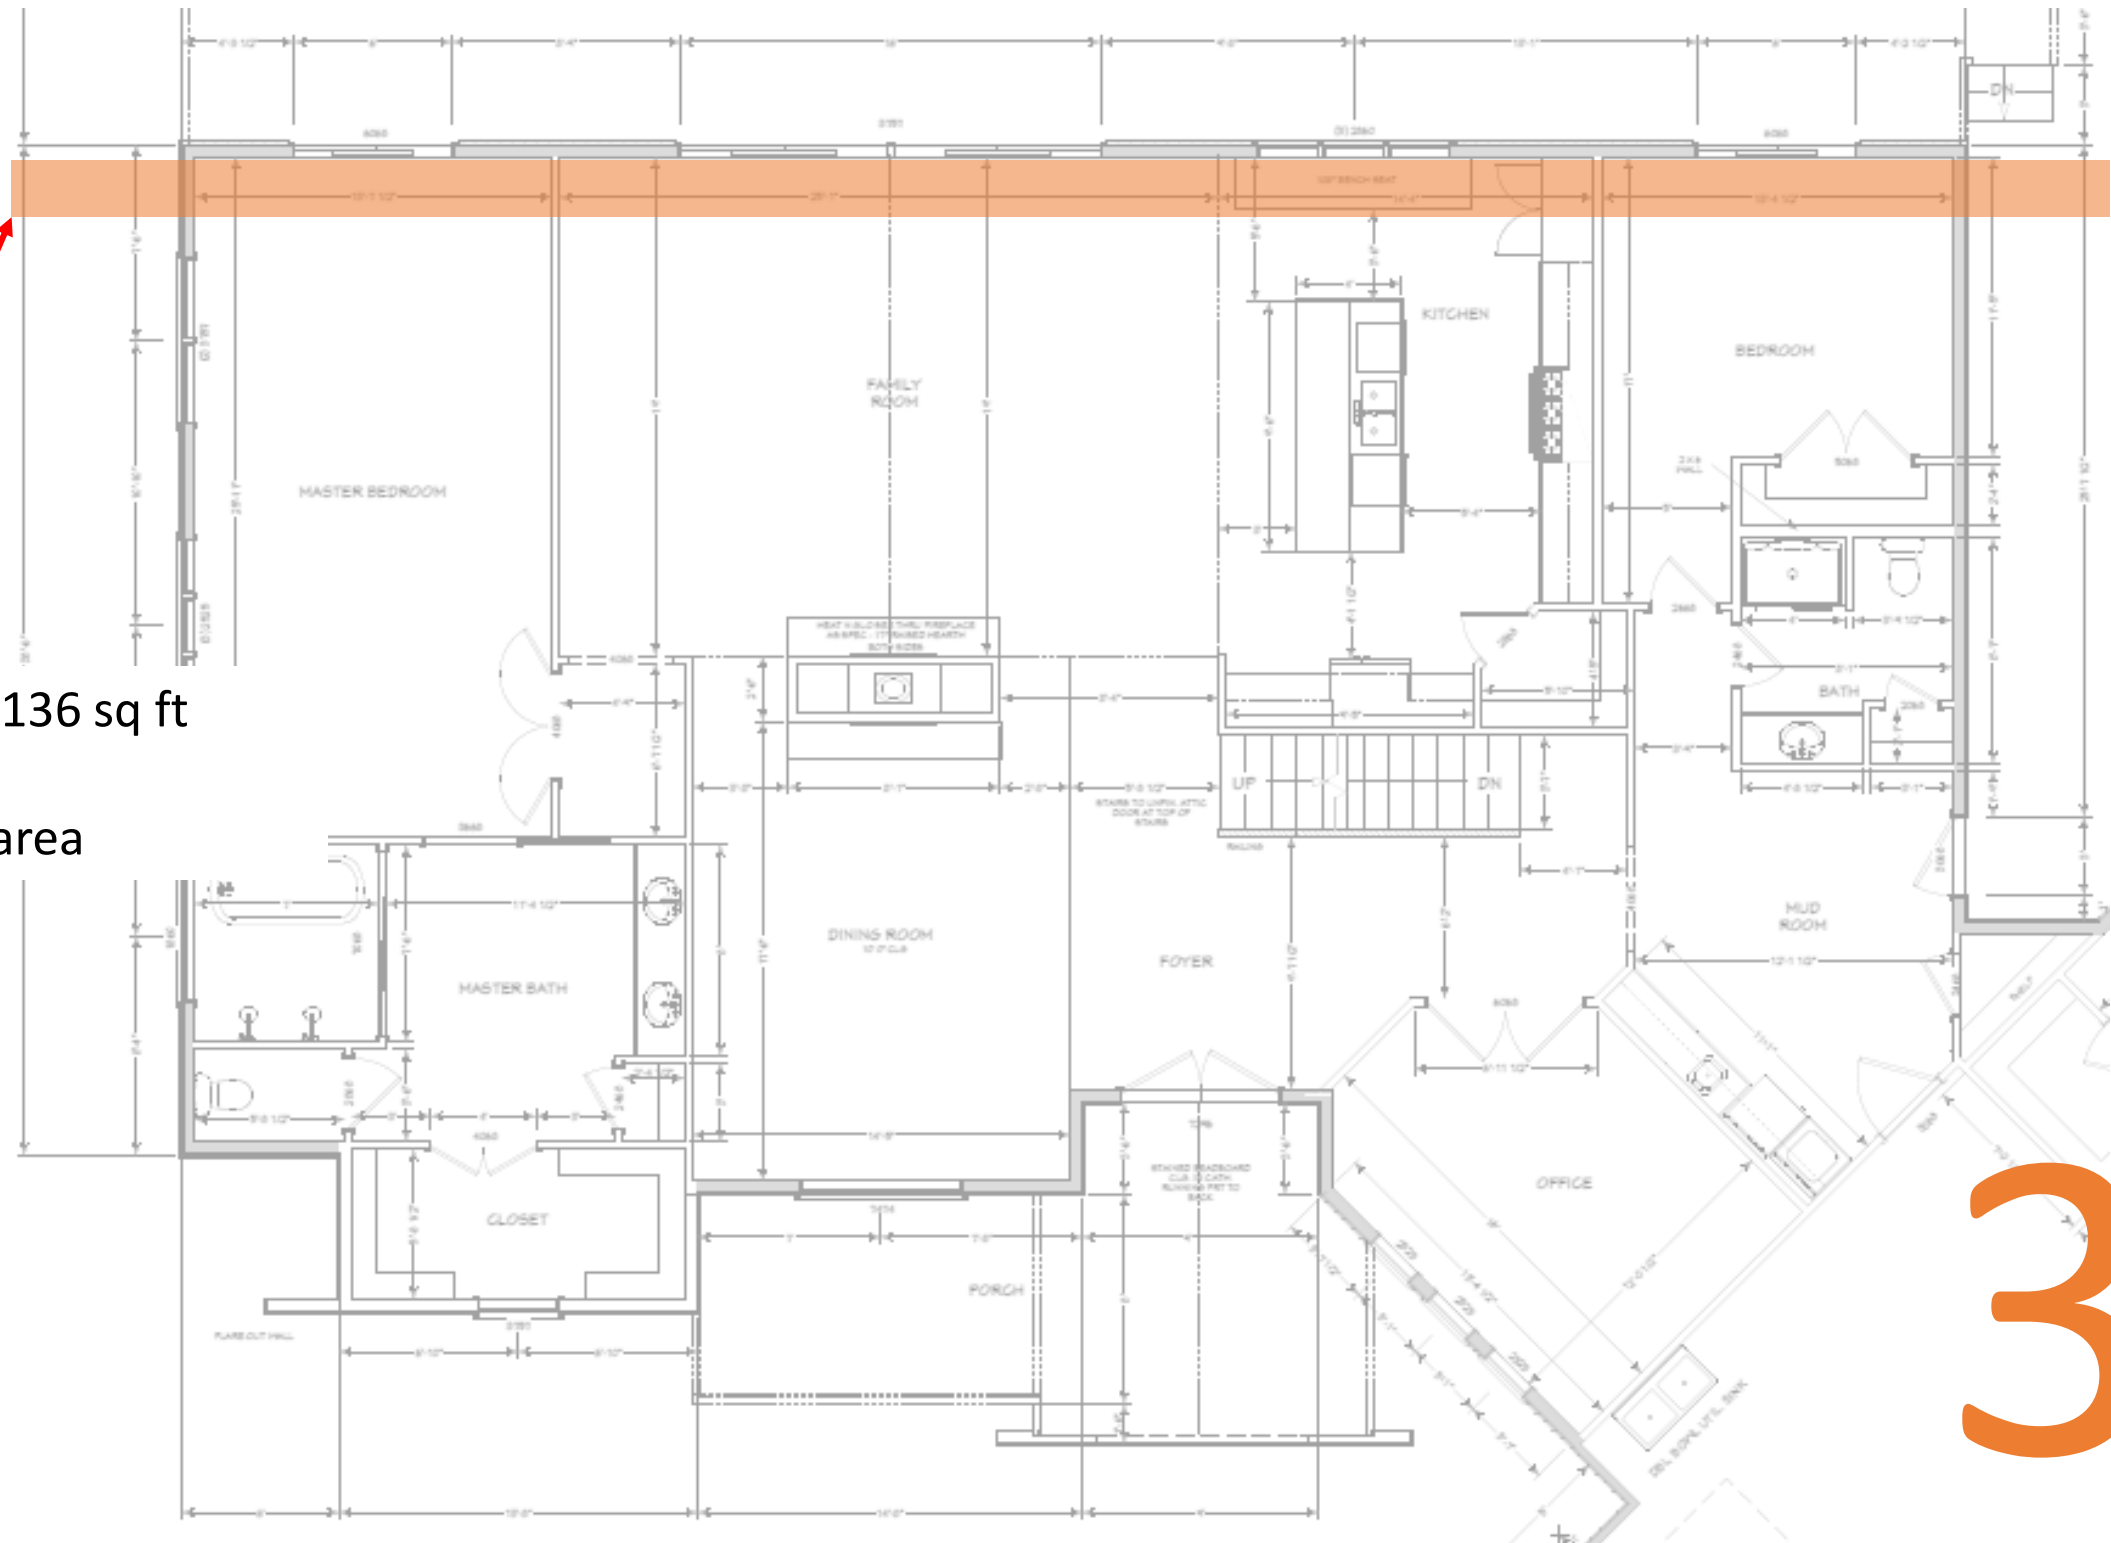

2' x 68' = 136 sq ft

Collapse area

3 v9