



1ST FLOOR PLAN


1 - SPACE SUMMARY

OFFICE	244
ENTRY	34
BATH - 1/2	54
KITCHEN	1046
WAITING	50
TOTALS:	1428

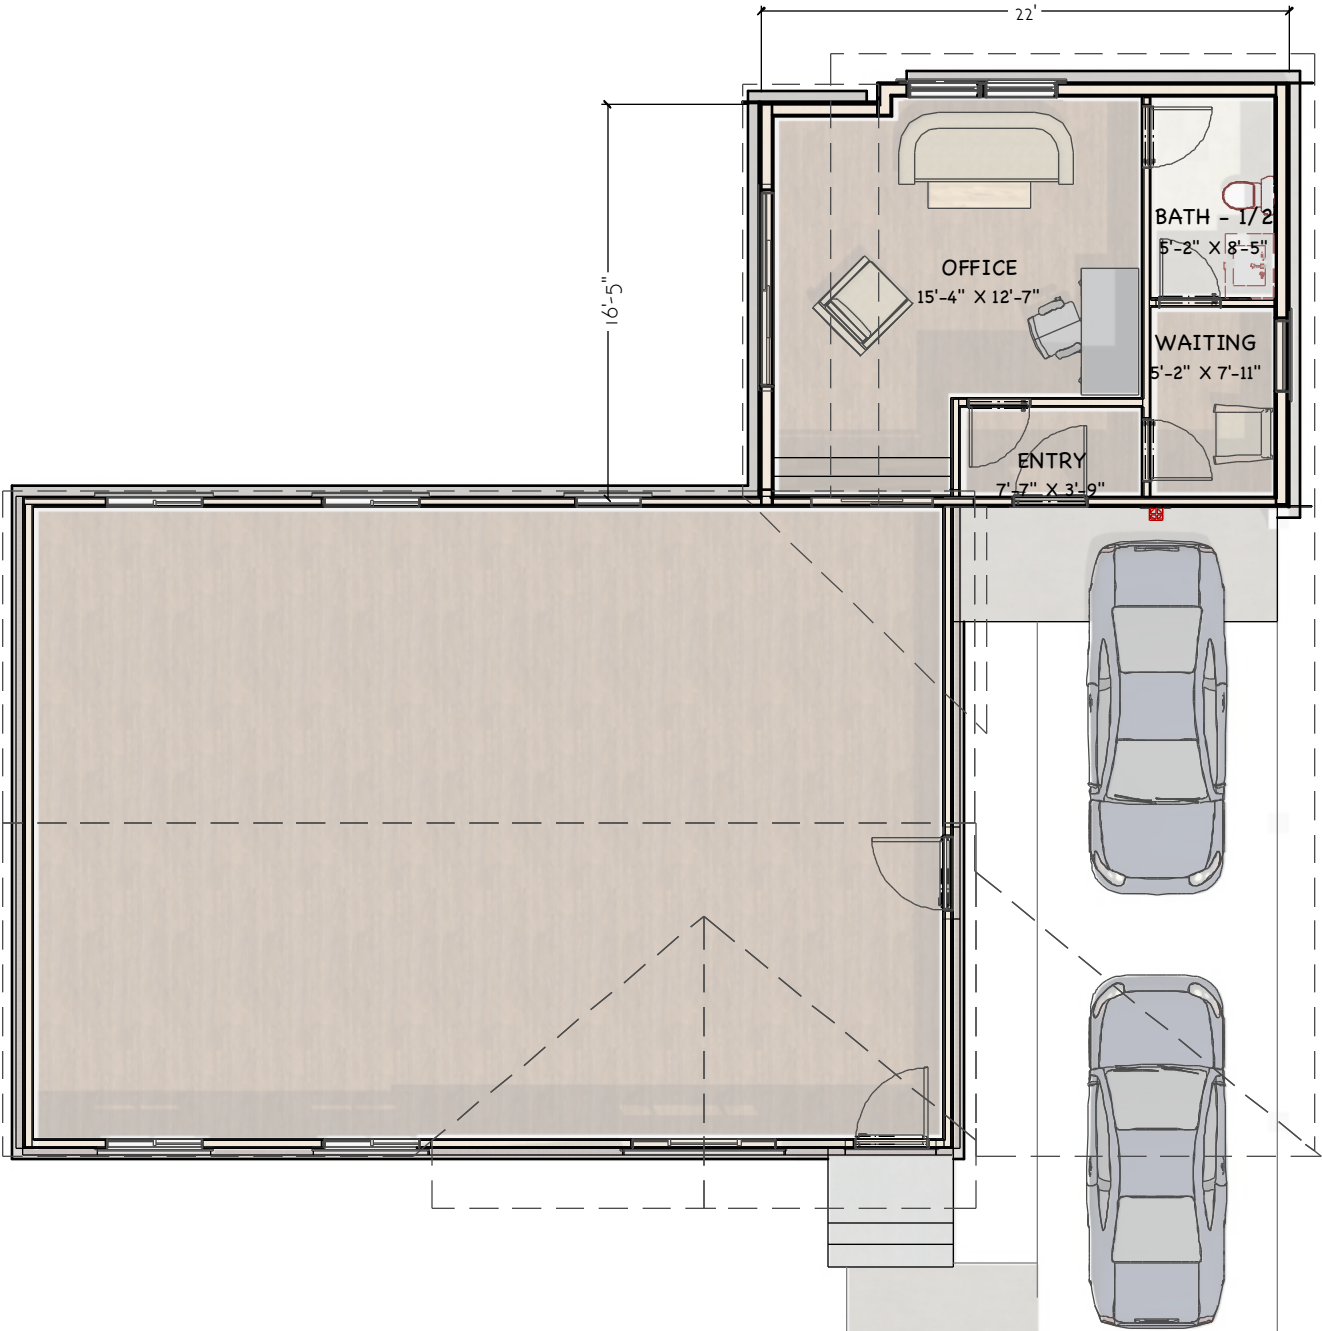


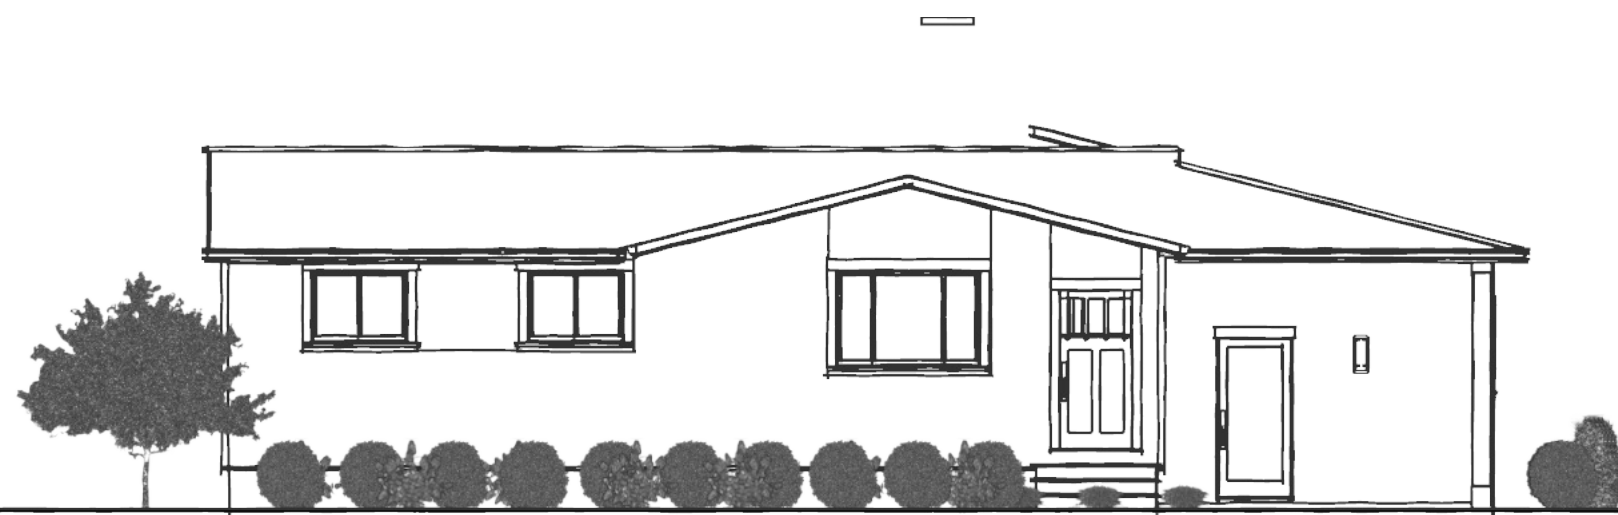

FRONT ELEVATION

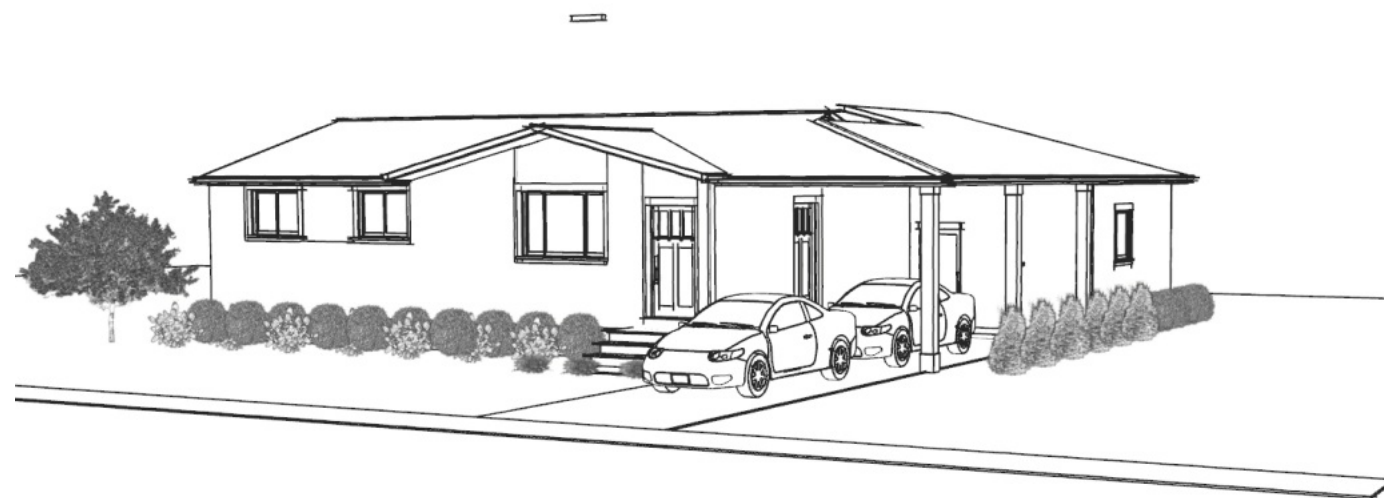



RIGHT ELEVATION

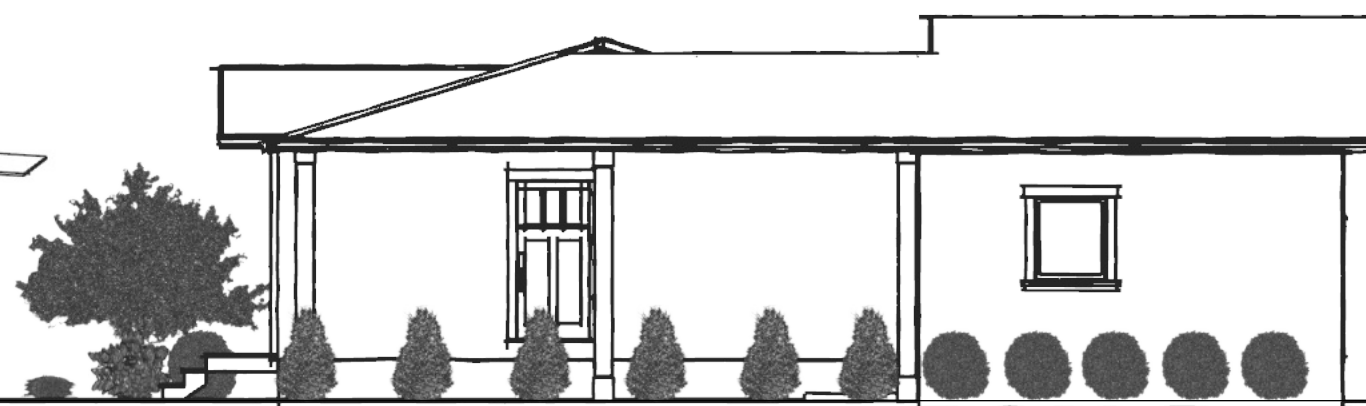



THE SANDY MILLER PROJECT

CONCEPT FOR REVIEW
JULY 21, 2020



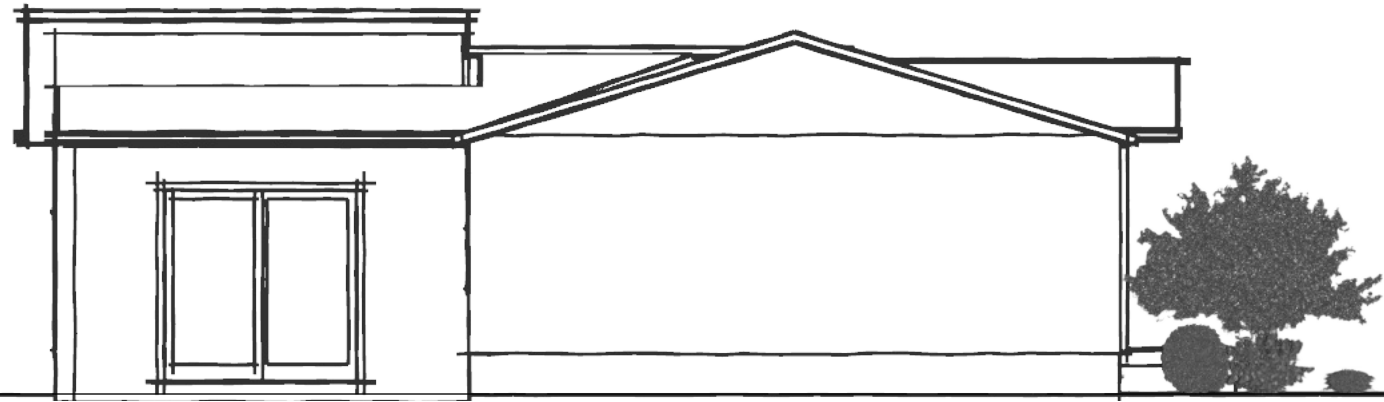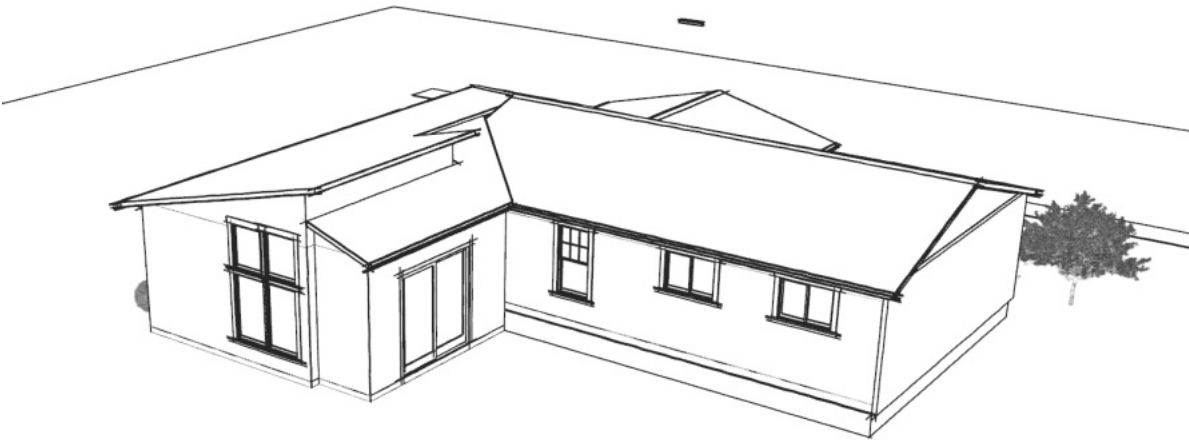

LEFT ELEVATION

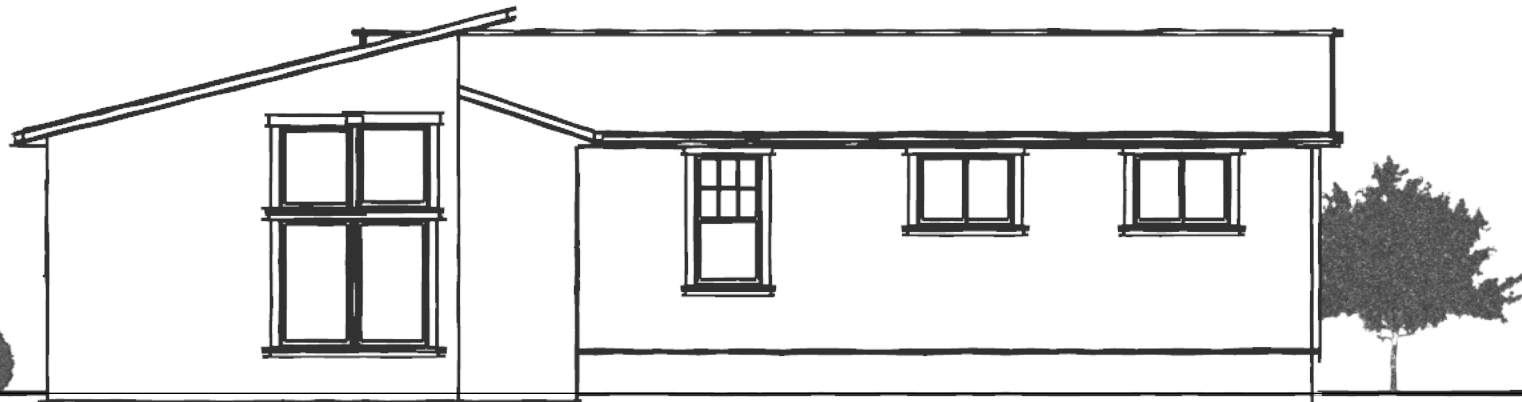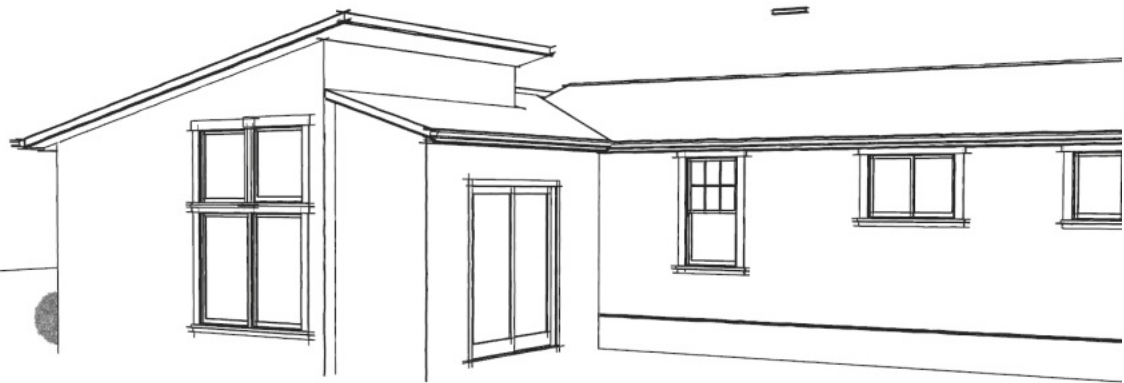

BACK ELEVATION

THE SANDY MILLER PROJECT

CONCEPT FOR REVIEW
JULY 21, 2020

