


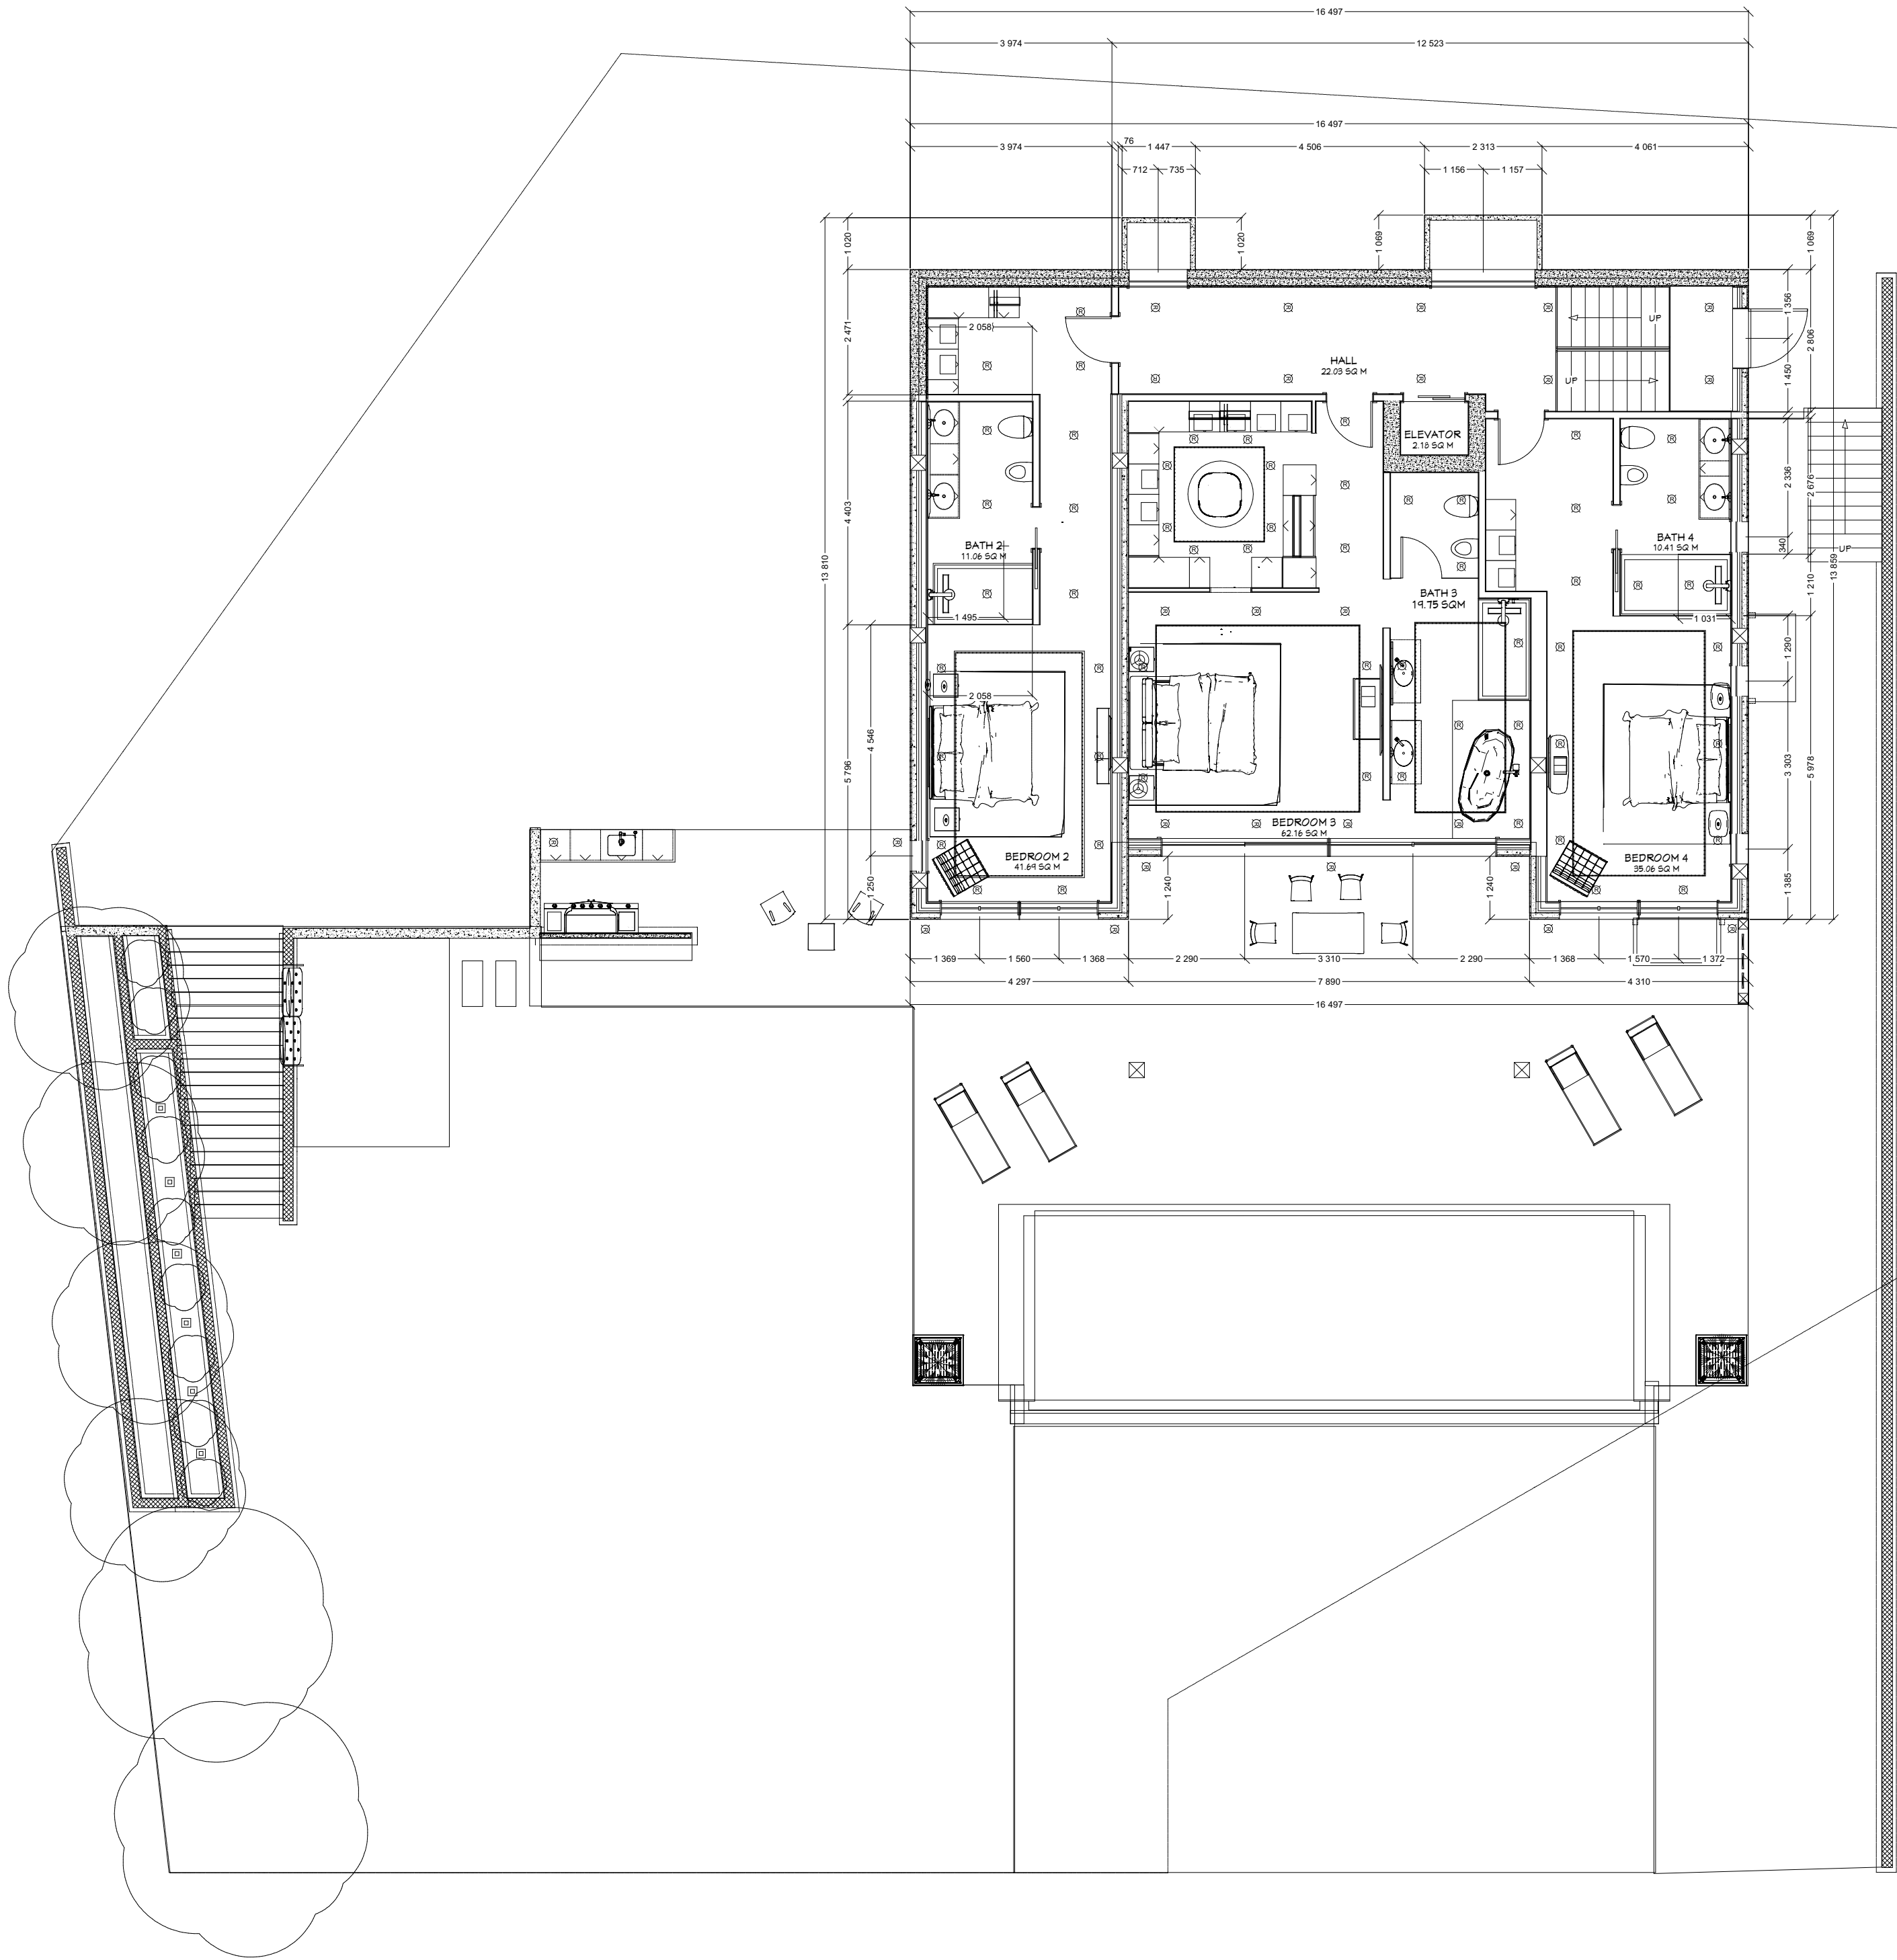

2nd Floor



REVISION TABLE

NUMBER	DATE	REVISED BY	DESCRIPTION

SHEET TITLE:

LAYOUT BASEMENT

PROJECT DESCRIPTION:

VILLA CABOCHON
MASTER THESIS

RESPONSIBLE FOR PLANNING:

GASSER ASSOCIATES
ARCHITECTS
EXCLUSIF
E-MAIL: info@gasser.ch - PHONE: +41 79 749 36 49

DATE:

03.11.20

SCALE:

1:50

SHEET:

P-1