

ALTA/ACSM LAND TITLE SURVEY

LOT 11, VISTA FAISAN SUBDIVISION


801 VISTA FAISAN TRAIL N.W., ALBUQUERQUE, BERNALILLO COUNTY, NEW MEXICO

APRIL 2012

PAGE 1 OF 1

LEGAL DESCRIPTION

LOT NUMBERED ELEVEN (11) OF PLAT FOR VISTA FAISAN SUBDIVISION, BEING A REPLAT OF ALL OF TRACT A-1, LOT 1, LOT 2, & TRACT 171-A-1-B-A, LAND OF JACK F. CULLY, WITHIN THE ELENA GALLEGOS GRANT, PROJECTED SECTION 32, T.11N., R.3E., N.M.P.M., CITY OF ALBUQUERQUE, BERNALILLO COUNTY, NEW MEXICO, AS THE SAME IS SHOWN AND DESIGNATED ON THE PLAT OF SAID ADDITION, FILED IN THE OFFICE OF THE COUNTY CLERK OF BERNALILLO COUNTY, NEW MEXICO, ON NOVEMBER 22, 2004, IN PLAT BOOK 2004C, FOLIO 363.

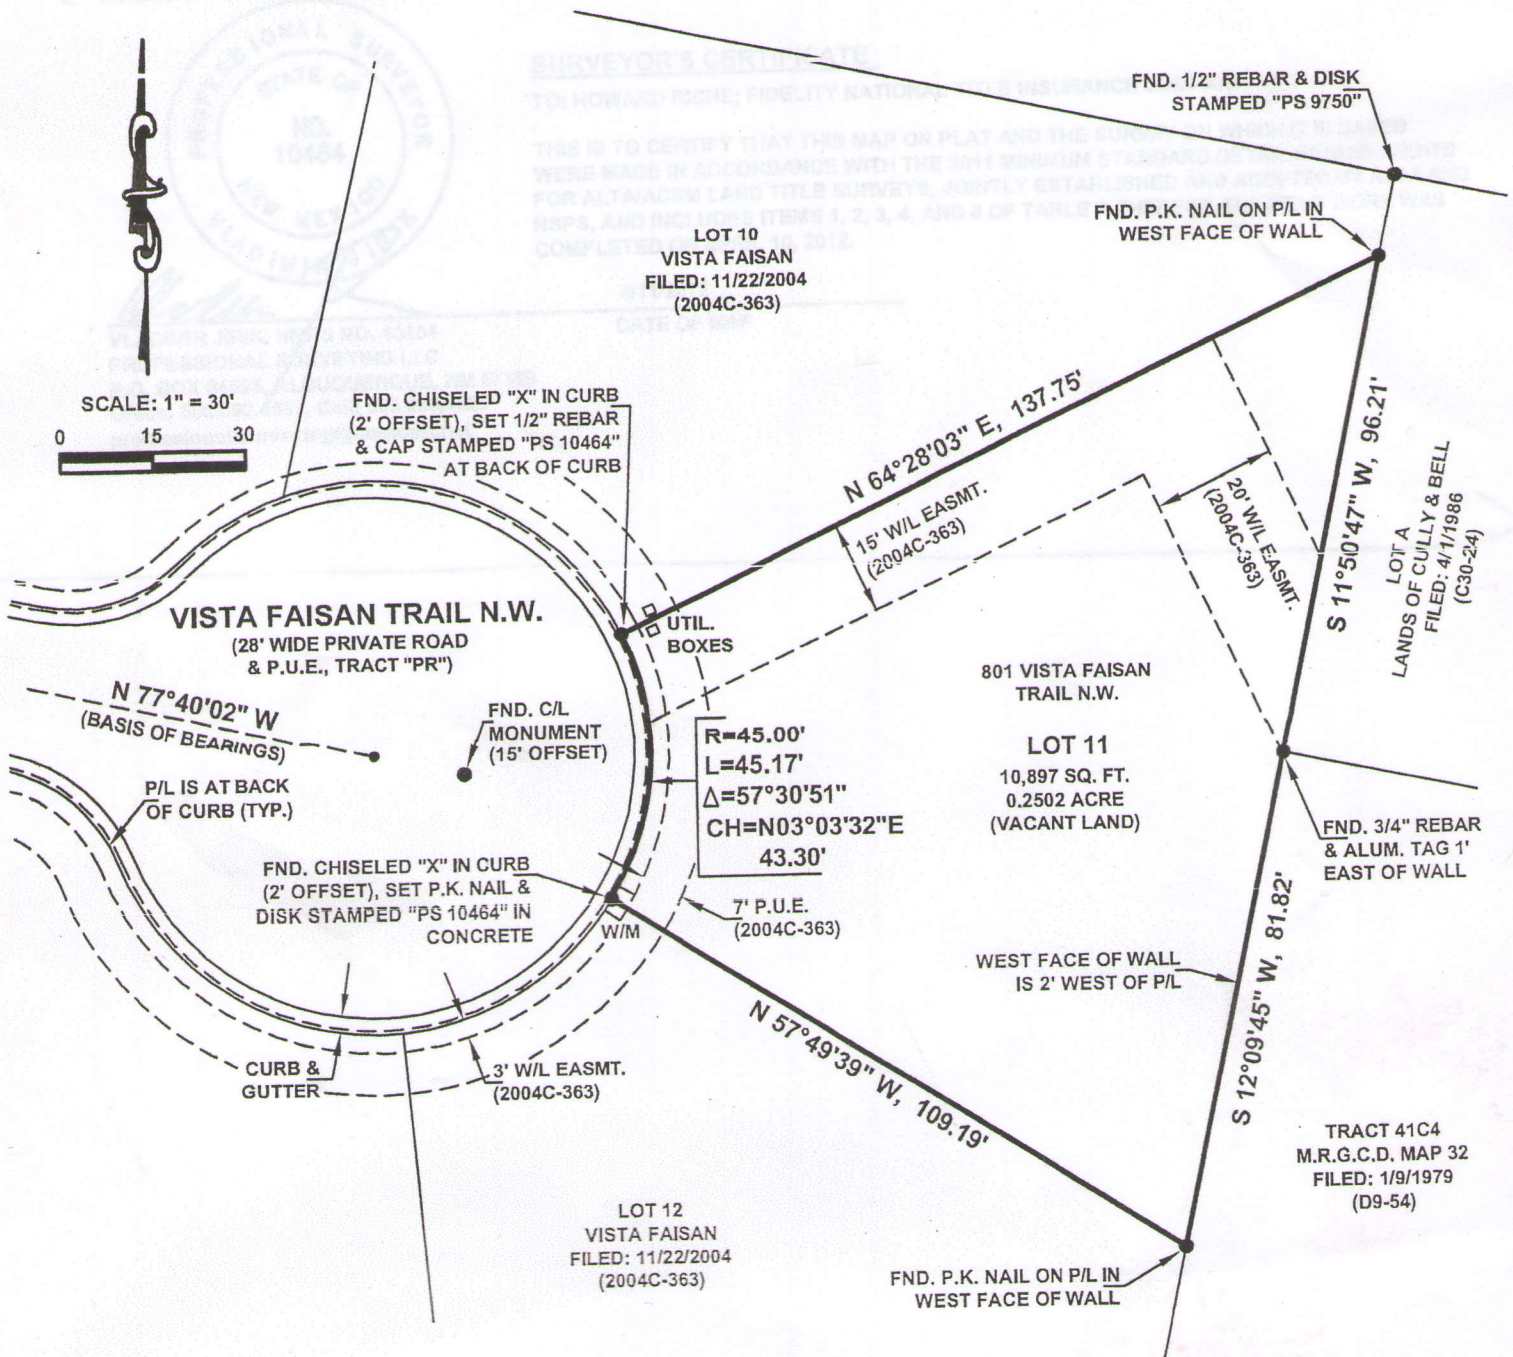

NOTES

BEARINGS SHOWN ARE BASED ON PLAT 2004C-363. DISTANCES ARE GROUND. BEARINGS AND DISTANCES ARE FIELD AND