

PLAN STATISTICS
FIN. BSMT. S.F. - 0
MFP S.F. - 1916
UPFR. S.F. - 1806
TOTAL FIN. S.F. - 3722

UNFIN. BSMT. S.F. - 1803
GARAGE S.F. - 52196
COVERED PORCH S.F. - 196
FRONT PORCH S.F. - 412
SIDE PORCH S.F. - 69
OF TERRACES - 3
OF BEDROOMS - 4
OF FULL BATHS - 4
OF HALF BATHS - 1

NOTE:
COMPOSITION ROOF
UNLESS NOTED
OTHERWISE

NOTE:
ALL EXTERIOR TRIM
SHALL BE 2X6 UNLESS
NOTED OTHERWISE


PLAN NAME
MADI-MALI
ELEVATION #:
1

PLAN NUMBER
2014-47

COPYRIGHT
BRUCE HOLLENBECK

**HOME
PLANS
AMERICA**

SHEET NUMBER:
1
FRONT ELEV.
1/4" = 1'-0"

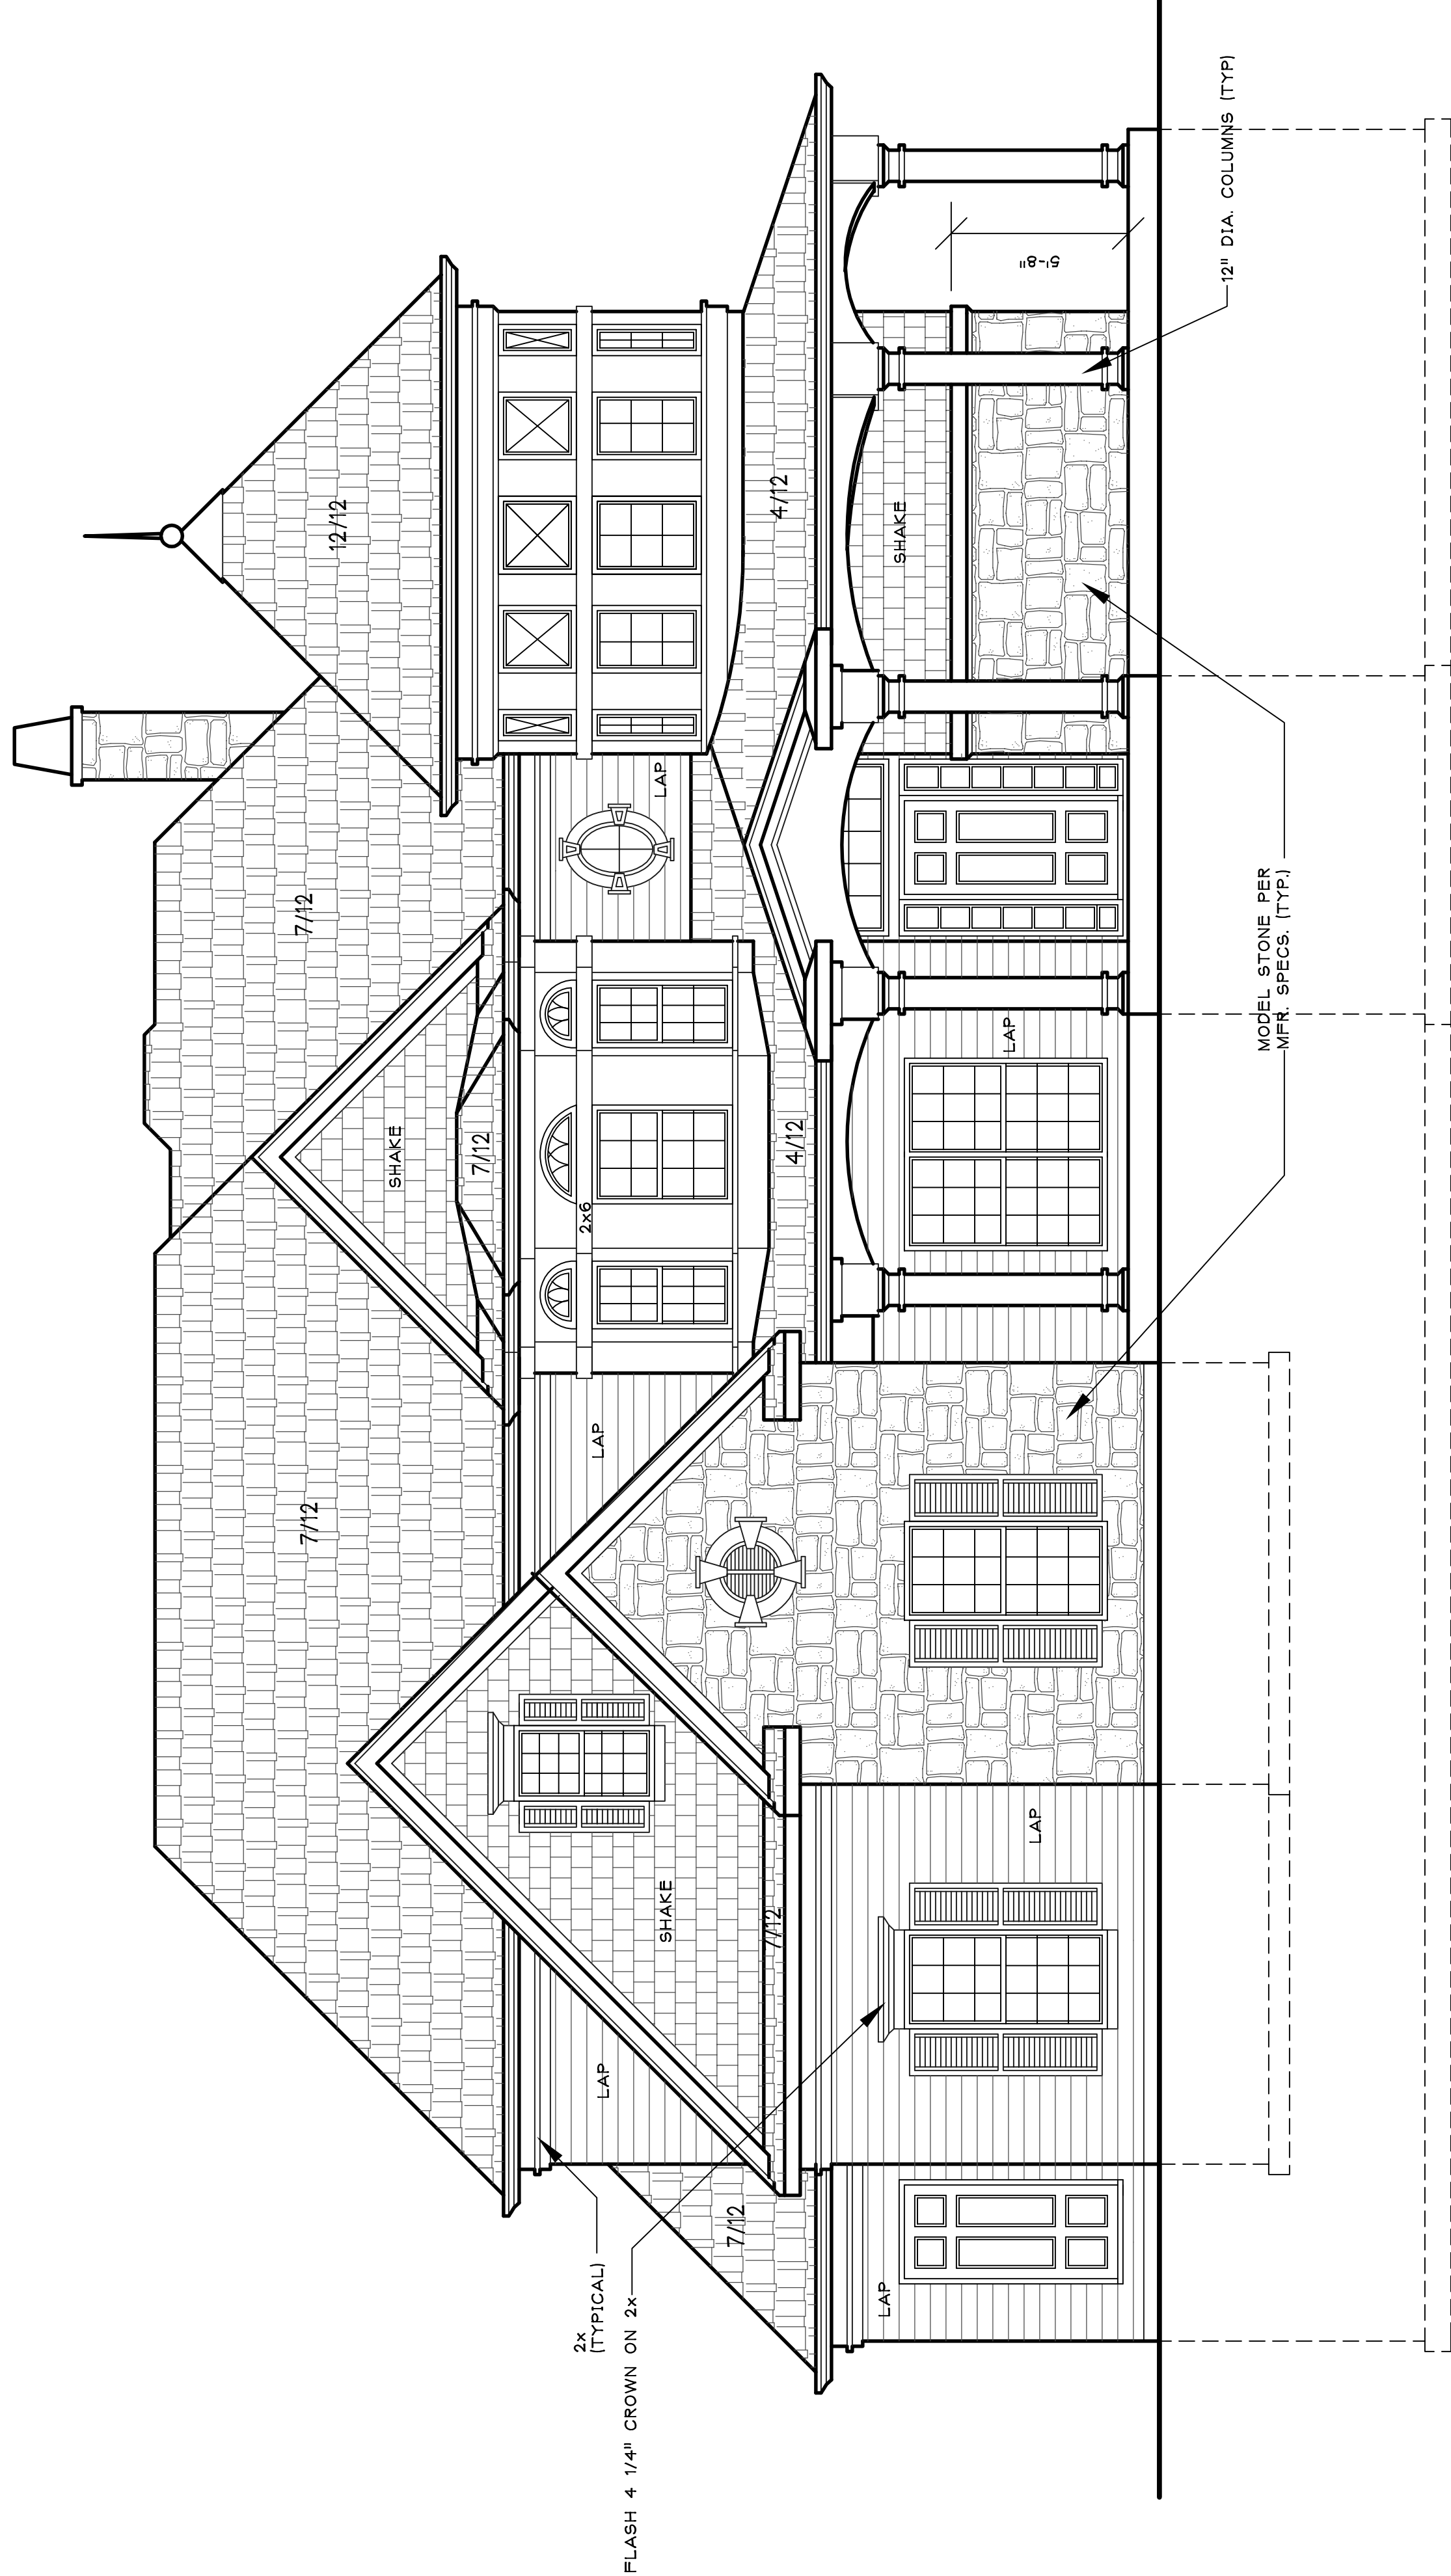

RUDOLPH RESIDENCE