


4' FROST WALLS
TYP

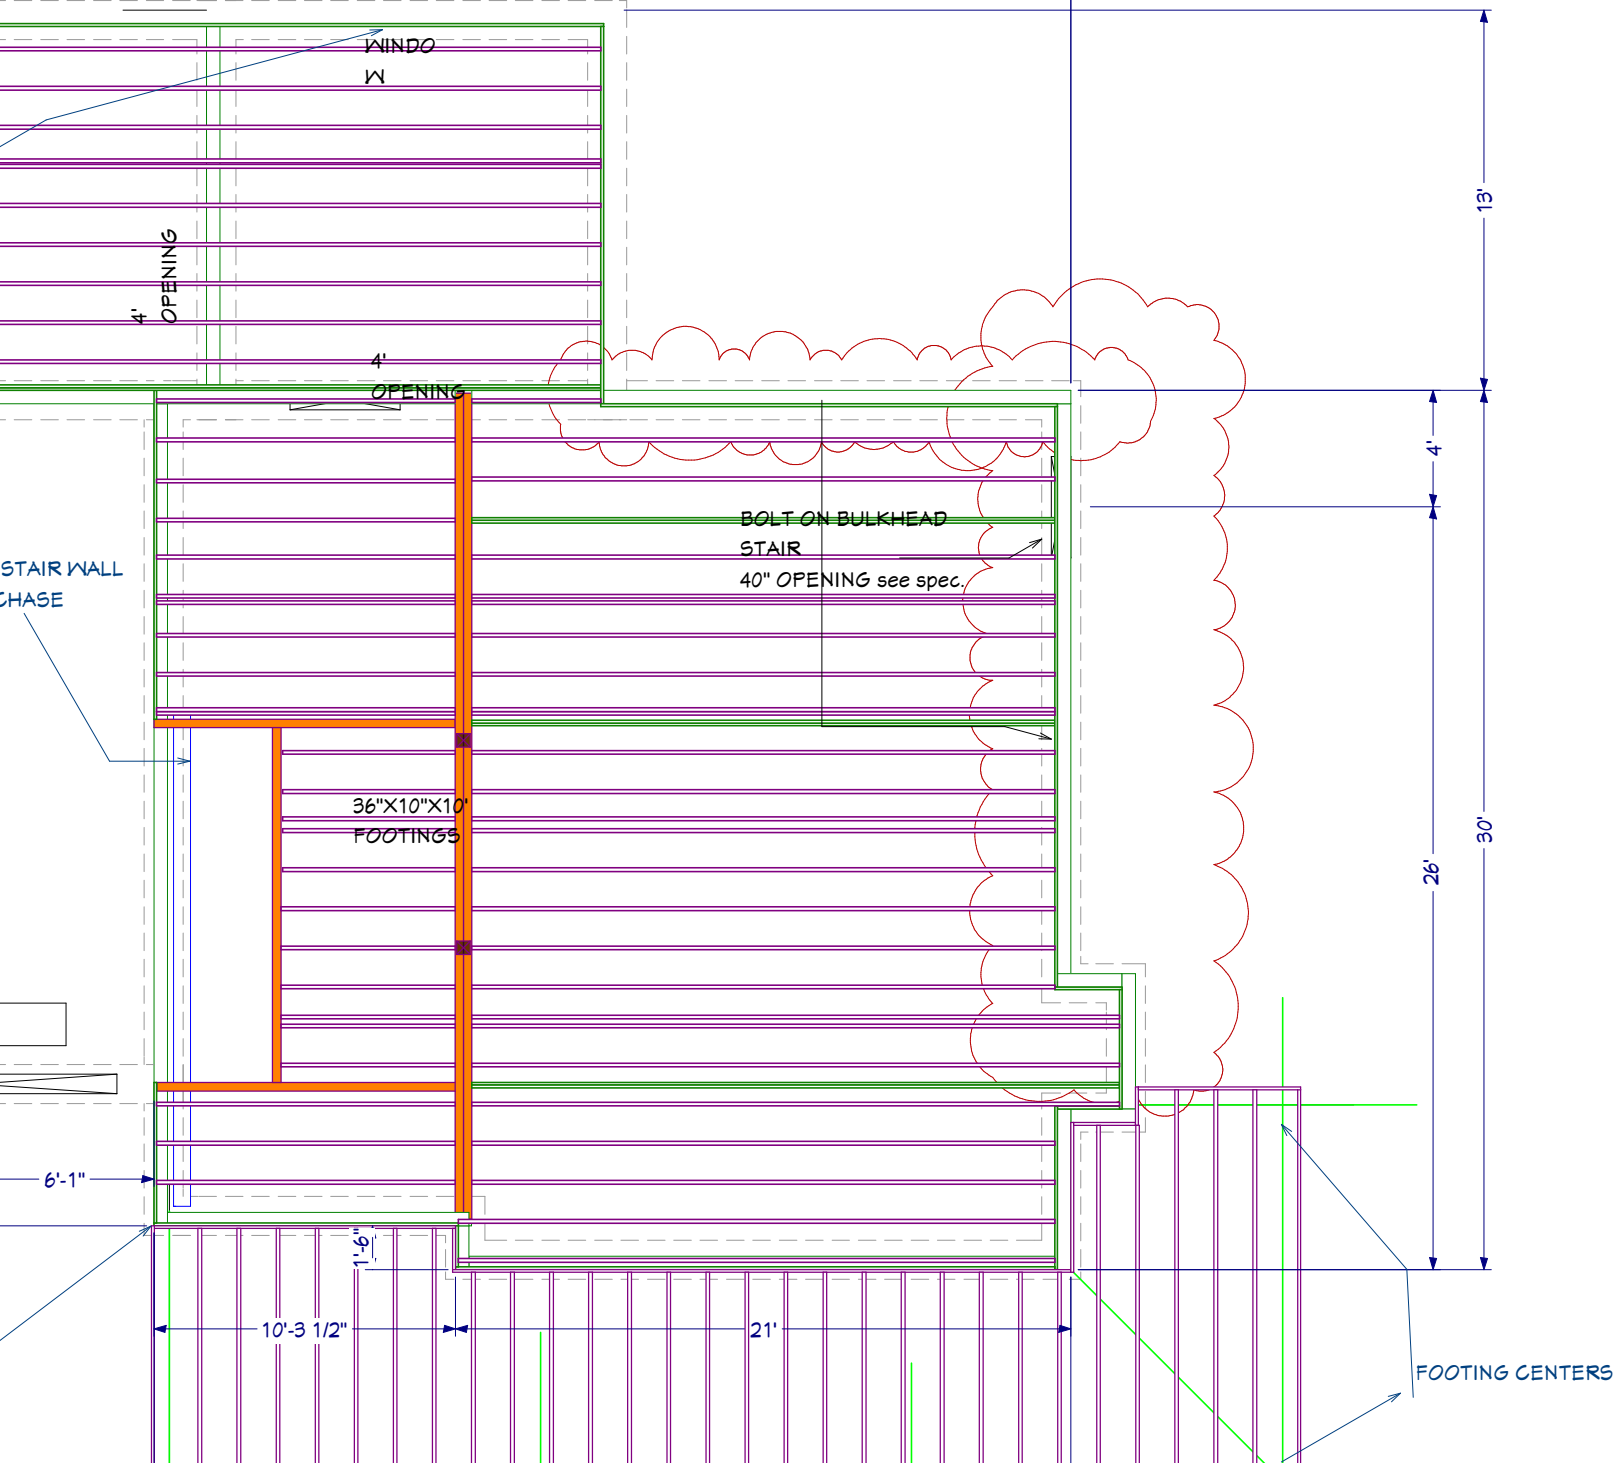

FOOTING CENTERS