


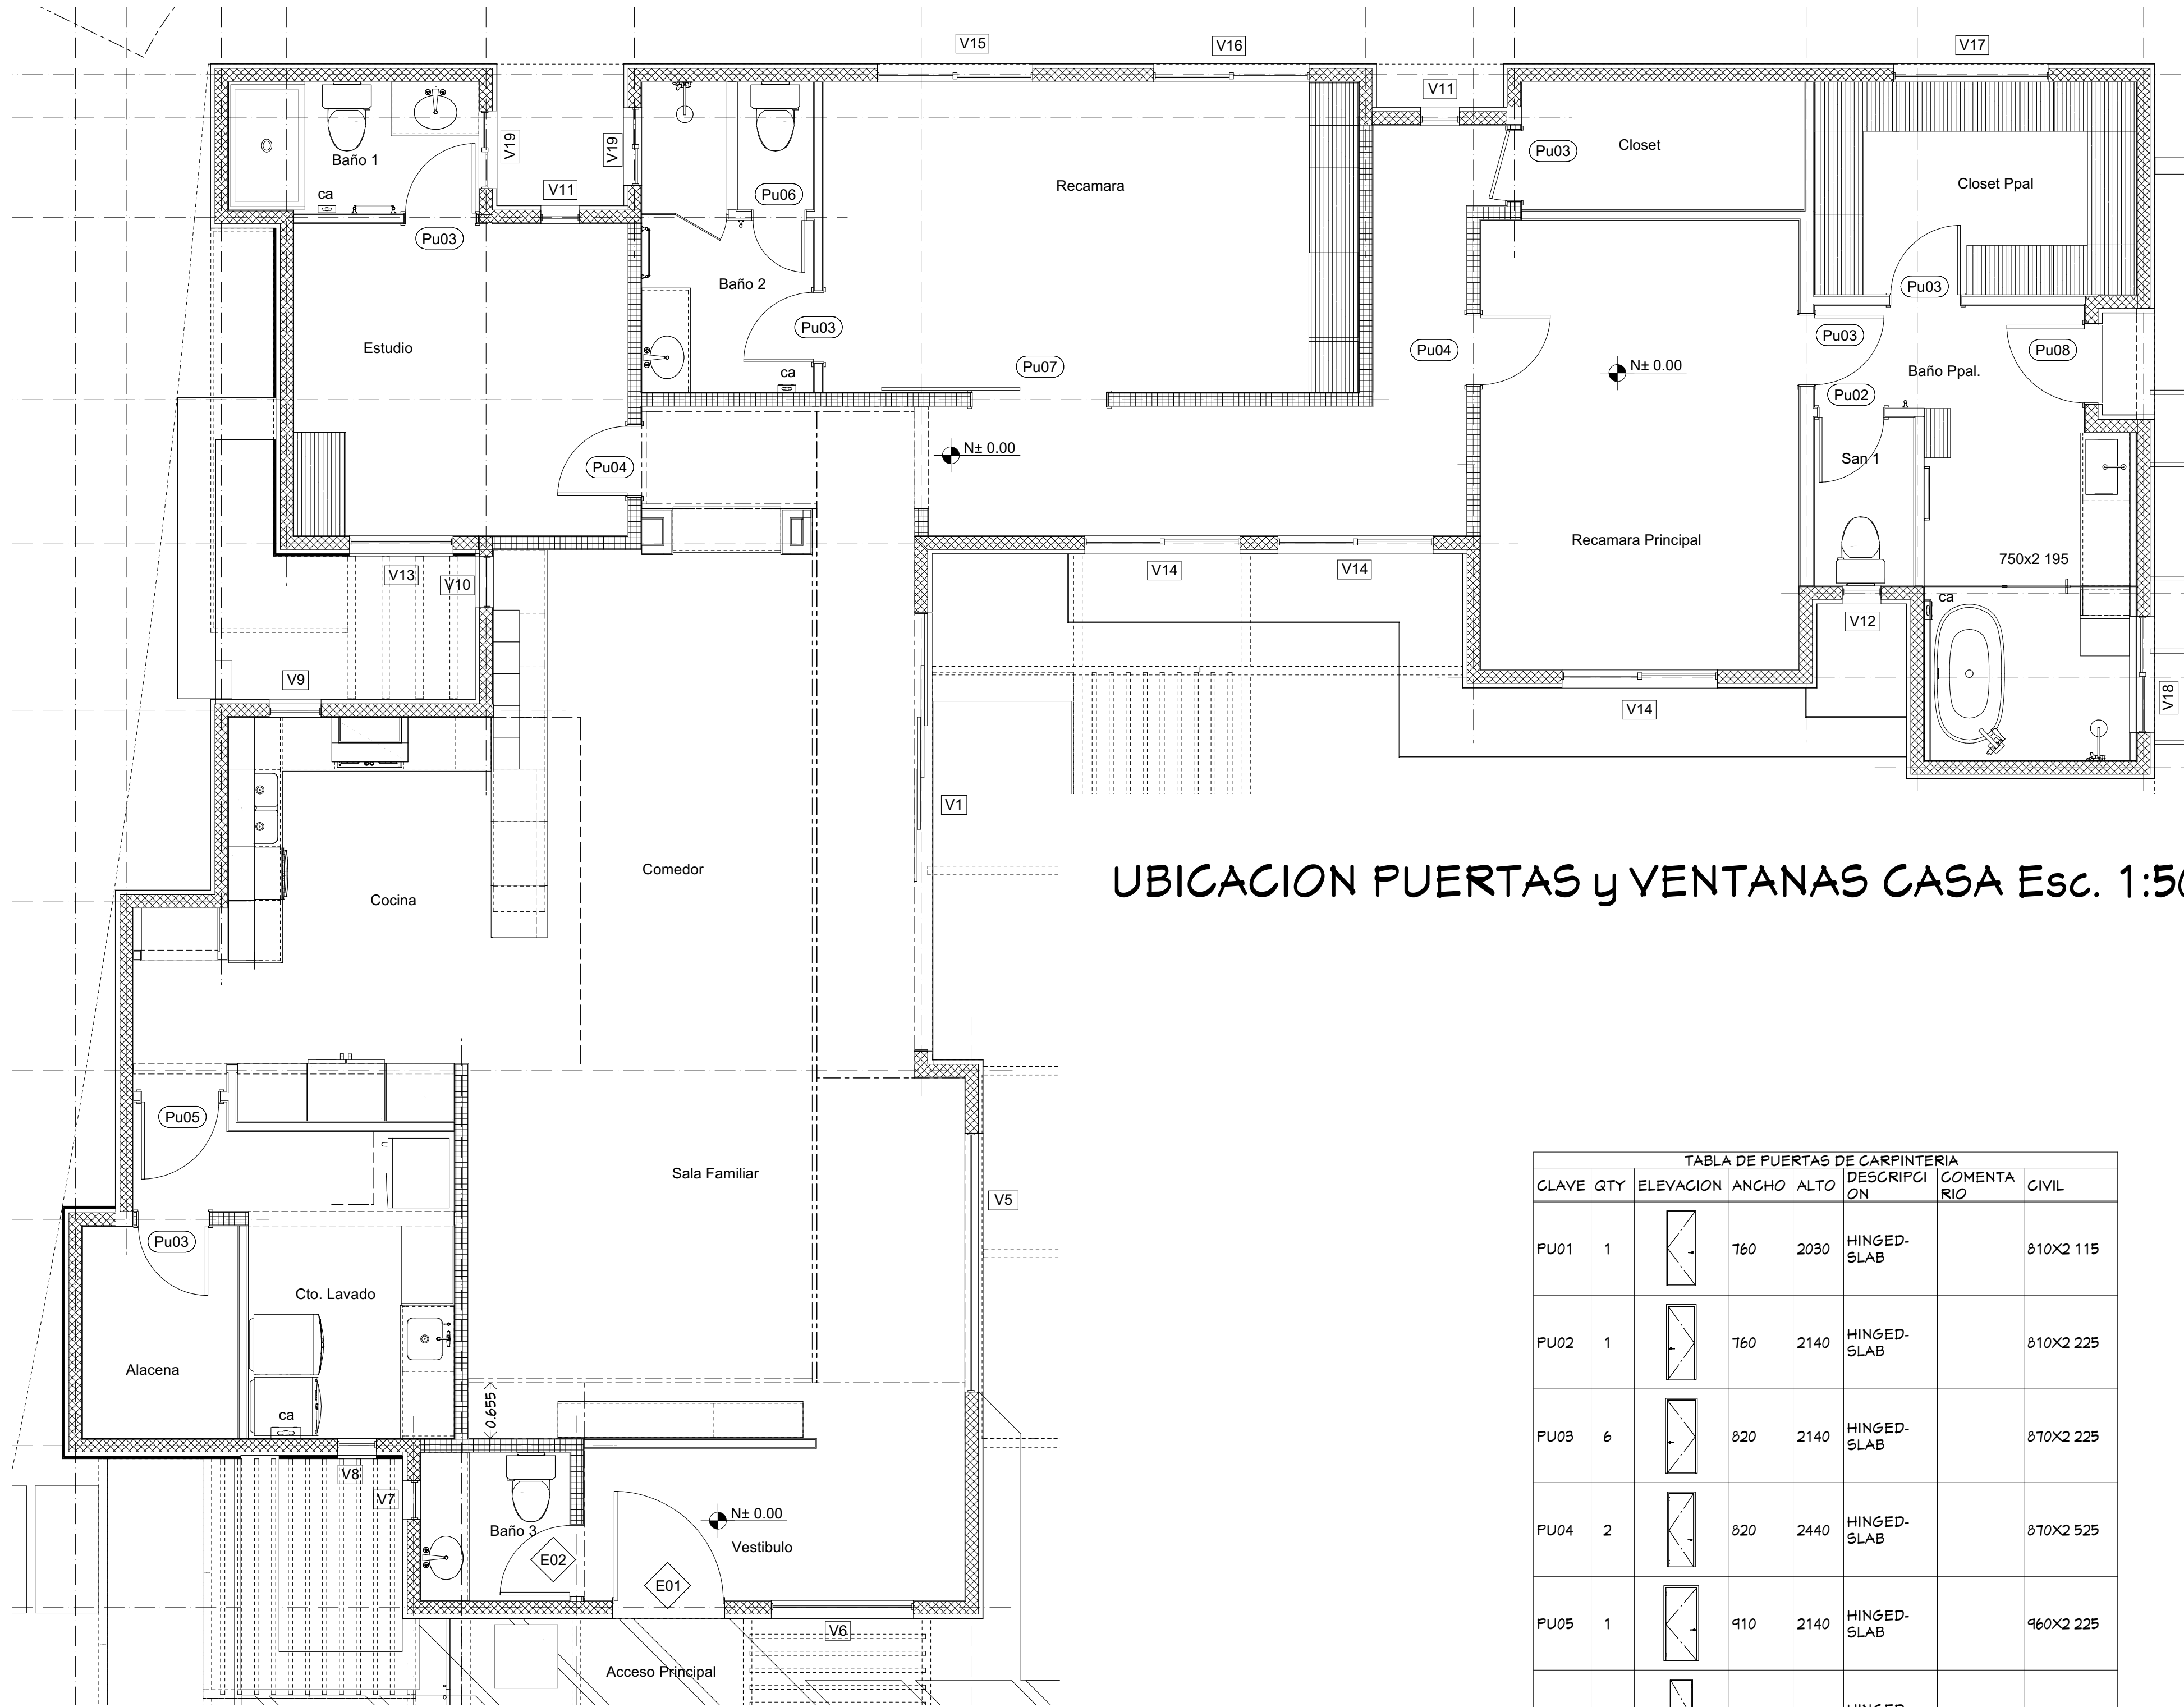

UBICACION PUERTAS y VENTANAS CASA Esc. 1:50

PUERTAS ESPECIALES						
CLAVE	QTY	ELEVACION	WIDTH	HEIGHT	DESCRIPCION	COMENTARIO CIVIL
E01	1		1287	3058	EXT. HINGED-SLAB	ESPECIAL EXTERIOR 1 337X3 108
E02	1		820	2440	HINGED-SLAB	ESPECIAL INTERIOR 810X2 525
E03	1		3008	2440	EXT. BARN-SLAB	ESPECIAL EXTERIOR 3 058X2 525
E04	1		5430	2440	GARAGE-MODERN STEEL - FLUSH, WINDOW	COCHERA 5 480X2 540
E05	1		3438	2400	GARAGE-MODERN STEEL - FLUSH, WINDOW	COCHERA 3 488X2 500

TABLA DE PUERTAS DE CARPINTERIA						
CLAVE	QTY	ELEVACION	ANCHO	ALTO	DESCRIPCION	COMENTARIO CIVIL
PU01	1		760	2030	HINGED-SLAB	810X2 115
PU02	1		760	2140	HINGED-SLAB	810X2 225
PU03	6		820	2140	HINGED-SLAB	810X2 225
PU04	2		820	2440	HINGED-SLAB	810X2 525
PU05	1		910	2140	HINGED-SLAB	960X2 225
PU06	1		610	2140	HINGED-SLAB	660X2 225
PU07	1		1580	2440	BARN-SLAB	1 630X2 525
PU08	1		915	2140	EXT. HINGED-GLASS PANEL	VITRAL 965X2 190
PU09	1		794	1545	HINGED-SLAB	BAJO ESCALERA 844X1 630
PU10	1		947	2030	DOUBLE HINGED-SLAB	GLOSET FA 997X2 115
PU11	3		760	2030	EXT. HINGED-SLAB	FIBRA DE VIDRIO 810X2 080
PU13	2		915	2030	EXT. HINGED-SLAB	FIBRA DE VIDRIO 965X2 080

TABLA VENTANAS Y PUERTAS DE ALUMINIO										
NUM	QTY	INGLES	ELEVACION	ANCHO	ALTO	TIPO	CRISTAL	COMENTARIO	TEMPLAR	CIVIL
V1	1	16"10"X8'		5140	2440	0+4-PANEL SLIDER		DOOR: DOUBLE PANE WITH LOW-E. KEYED	YES	5 190X2 505
V2	1	19"10"X8'		6050	2440	0+4-PANEL SLIDER		DOOR: DOUBLE PANE. KEYED	YES	6 060X2 450
V3	1	8'X8		2440	2440	2+0-PANEL POCKET		DOOR: DOUBLE PANE	YES	3 735X2 465
V4	1	6'X6'8"		1830	2030	SLIDER		DOOR: DOUBLE PANE	YES	1 880X2 130
V5	1	10'X6'		3050	1830	FIXED GLASS	DOUBLE PANE WITH LOW-E		YES	3 100X1 880
V6	1	6'6"X10'		1676	3050	FIXED GLASS	DOUBLE PANE WITH LOW-E		YES	1 726X3 115
V7	1	1'6"X4'6"		457	1372	SINGLE CASEMENT	DOUBLE PANE	TIPO VITRAL		507X1 422
V8	1	1'6"X4'6"		457	1372	SINGLE CASEMENT	DOUBLE PANE	TIPO VITRAL.		507X1 422
V9	1	2'X6'		610	1830	SINGLE CASEMENT	DOUBLE PANE	TIPO VITRAL		660X1 880
V10	1	2'X6'		610	1830	SINGLE CASEMENT	DOUBLE PANE			660X1 880
V11	2	1'6"X6'		457	1830	SINGLE CASEMENT	DOUBLE PANE	TIPO VITRAL		507X1 880
V12	1	1'6"X3'		457	915	SINGLE CASEMENT	DOUBLE PANE	TIPO VITRAL		507X965
V13	1	4'X6'		1220	1830	SINGLE HUNG	DOUBLE PANE WITH LOW-E			1 270X1 880
V14	3	6'X6'		1830	1830	RIGHT SLIDING	DOUBLE PANE WITH LOW-E			1 880X1 880
V15	1	6'X2'		1830	610	LEFT SLIDING	DOUBLE PANE WITH LOW-E			1 880X660
V16	1	6'X2'		1830	610	RIGHT SLIDING	DOUBLE PANE WITH LOW-E			1 880X660
V17	1	6'X2'		1830	610	FIXED GLASS	DOUBLE PANE WITH LOW-E	TIPO VITRAL		1 880X660
V18	1	4'6"X1'6"		1372	457	RIGHT SLIDING	DOUBLE PANE WITH LOW-E			1 422X507
V19	2	3'X2'		915	610	RIGHT SLIDING	DOUBLE PANE	TIPO VITRAL		965X660
V20	4	2'X1'		610	305	FIXED GLASS	DOUBLE PANE WITH LOW-E			660X355



RAMOS Y ASOCIADOS, ARQUITECTOS S.C.

PUERTAS y VENTANAS CASA

FECHA:

NOV 2020

ESCALA:

INDICADA

No. PLANO:

A-9a