


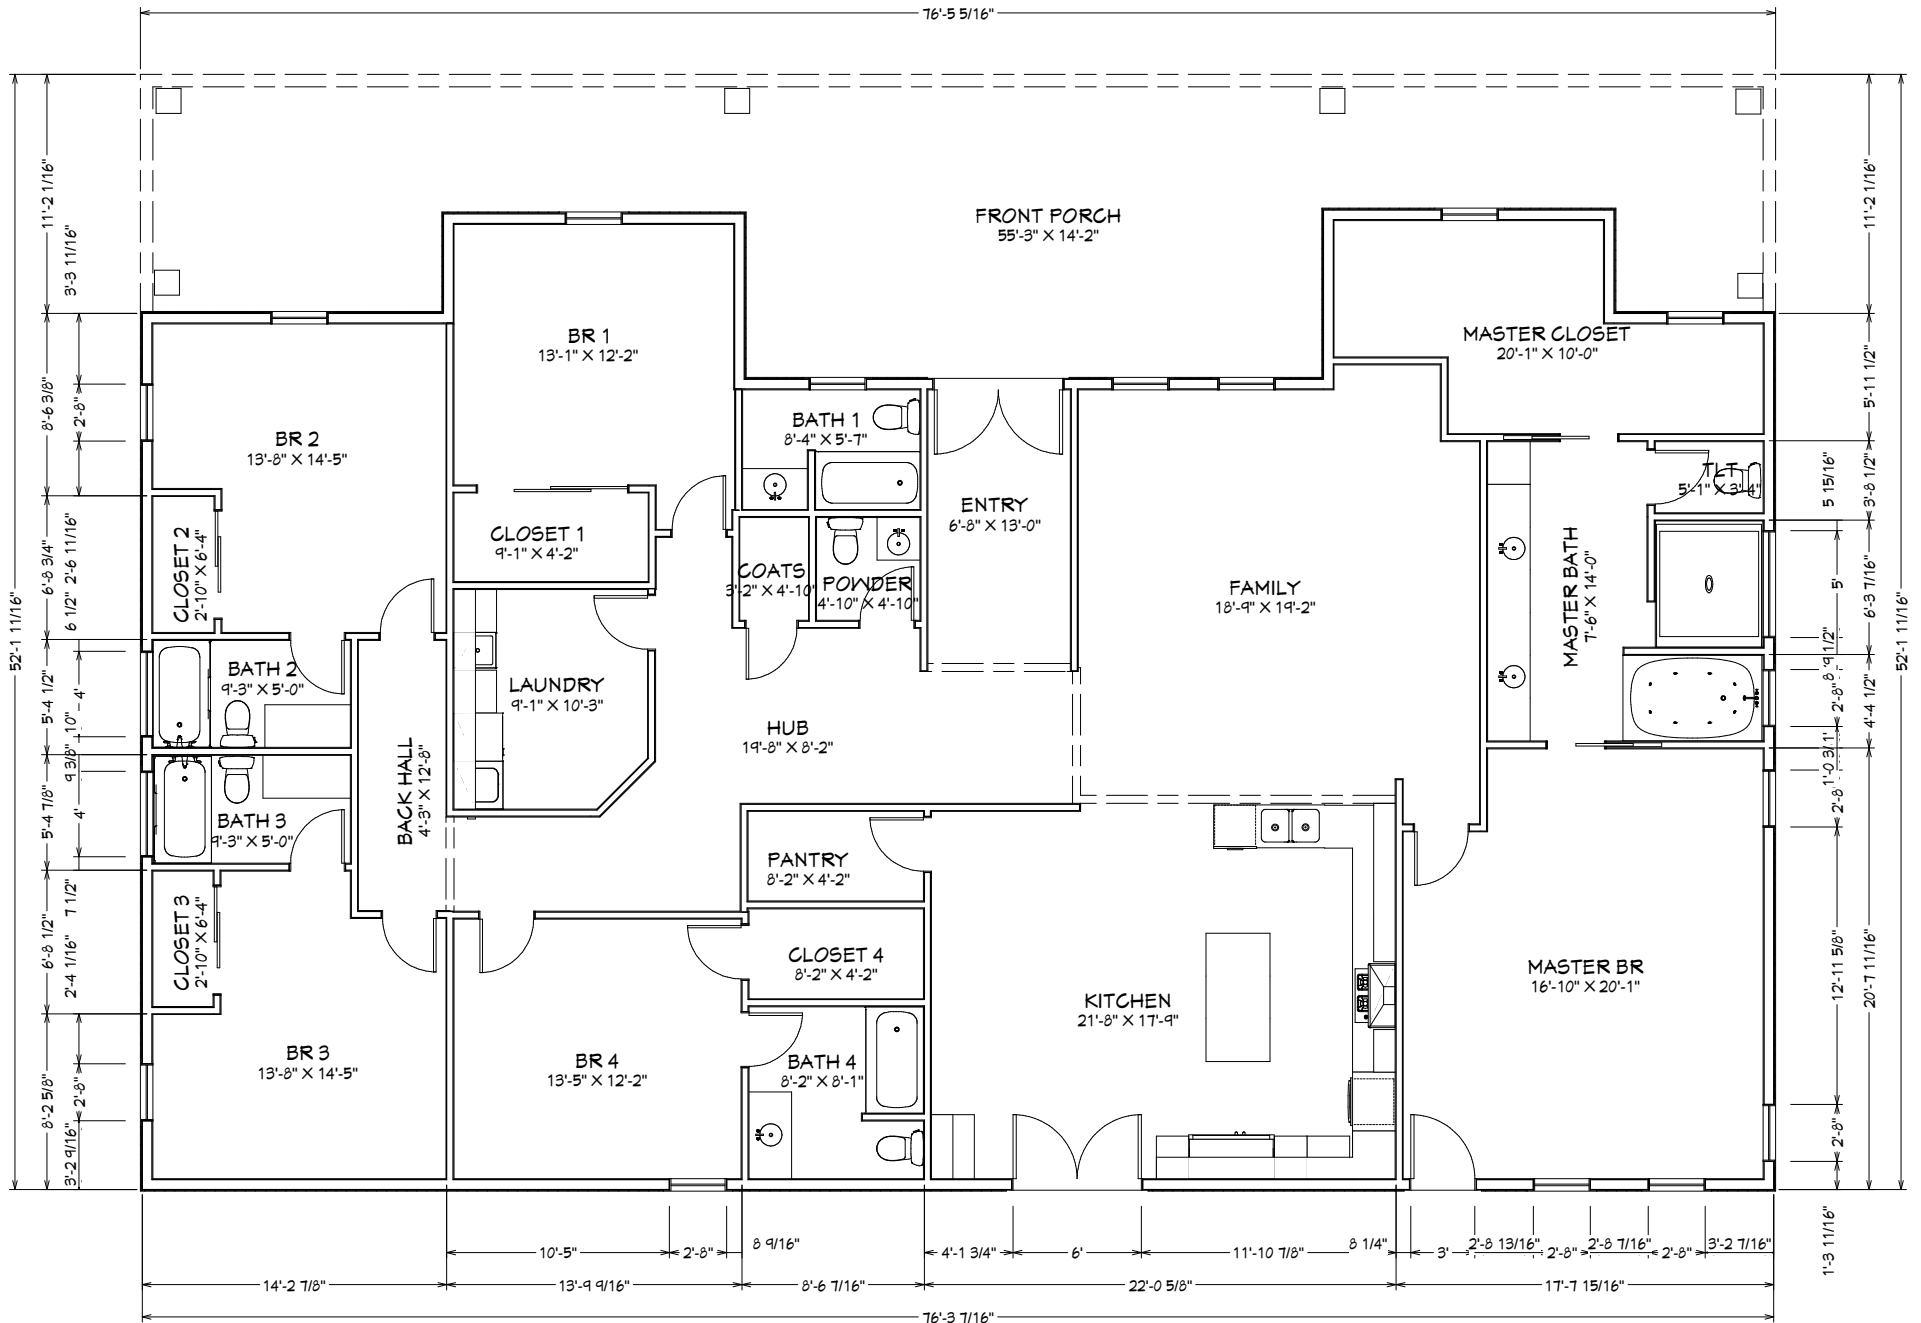

LIVING AREA
3173 SQ FT