



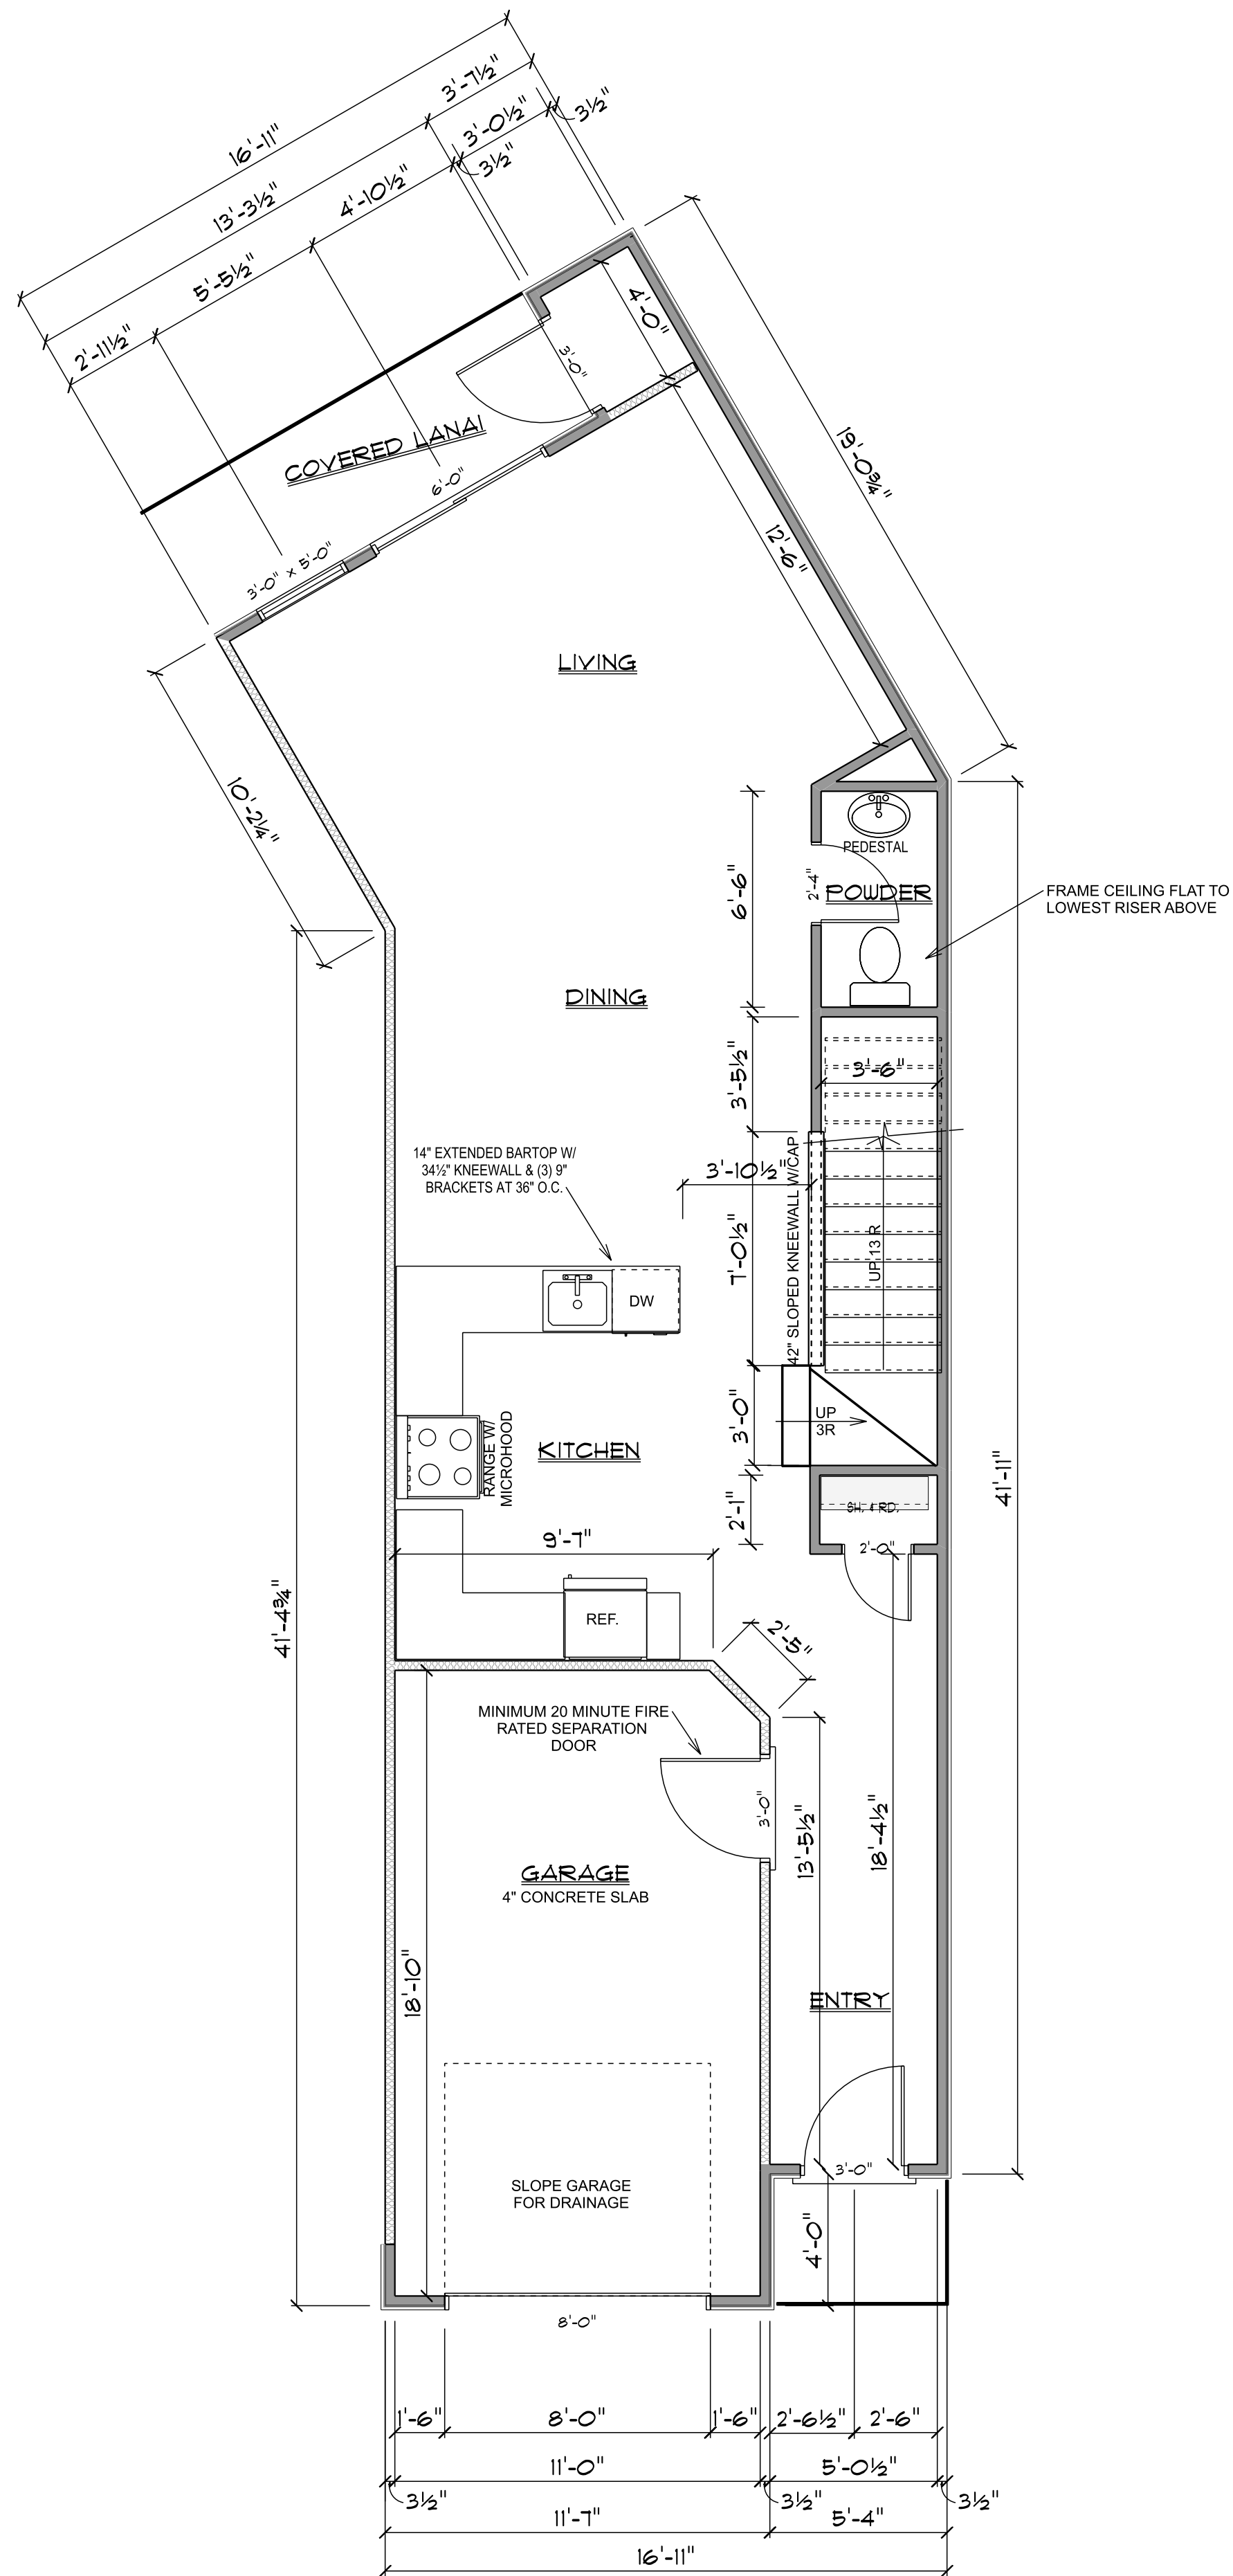

1ST FLOOR REV 7
SCALE: 1/4" = 1'-0"

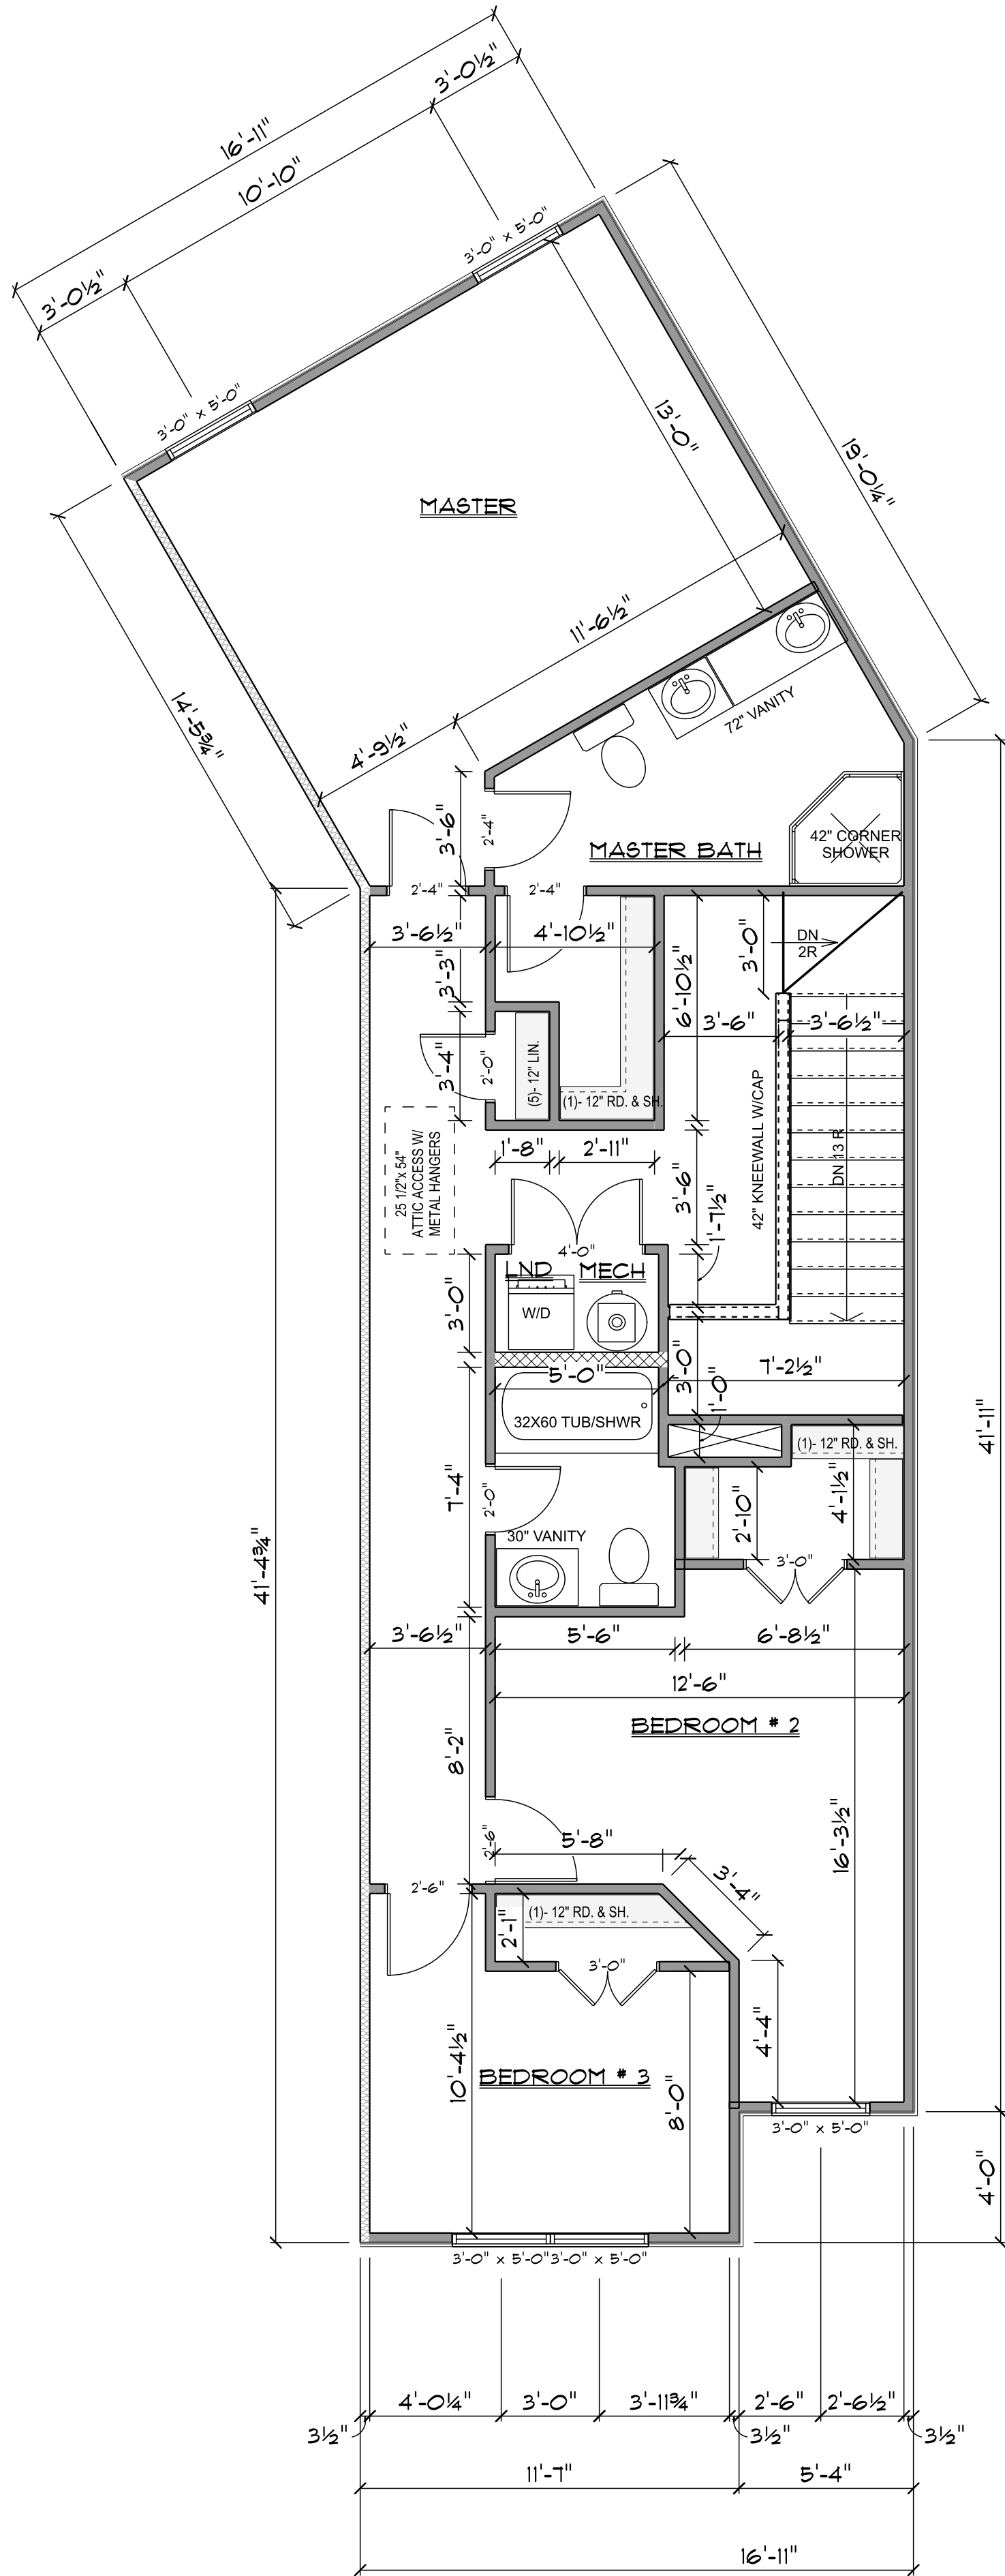

2ND FLOOR REV 7
SCALE: 1/4" = 1'-0"

CONTACT INFORMATION

PHONE:
(704) 610-8070

ADDRESS:
812 Cotton Gin Aly
Davidson, NC 28036



DRAWN BY:

FINAL 6/17/22

ROOMS

3 BED / 2.5 BATH

SQUARE FOOTAGES:

1ST FLOOR: 718
2ND FLOOR: 1024

TOTAL: 1742

ADVANCED DRAFTING & DESIGN CO.
PROUDLY PRESENTS:

Leah Lane
Townhomes

SHEET NUMBER

4.1