




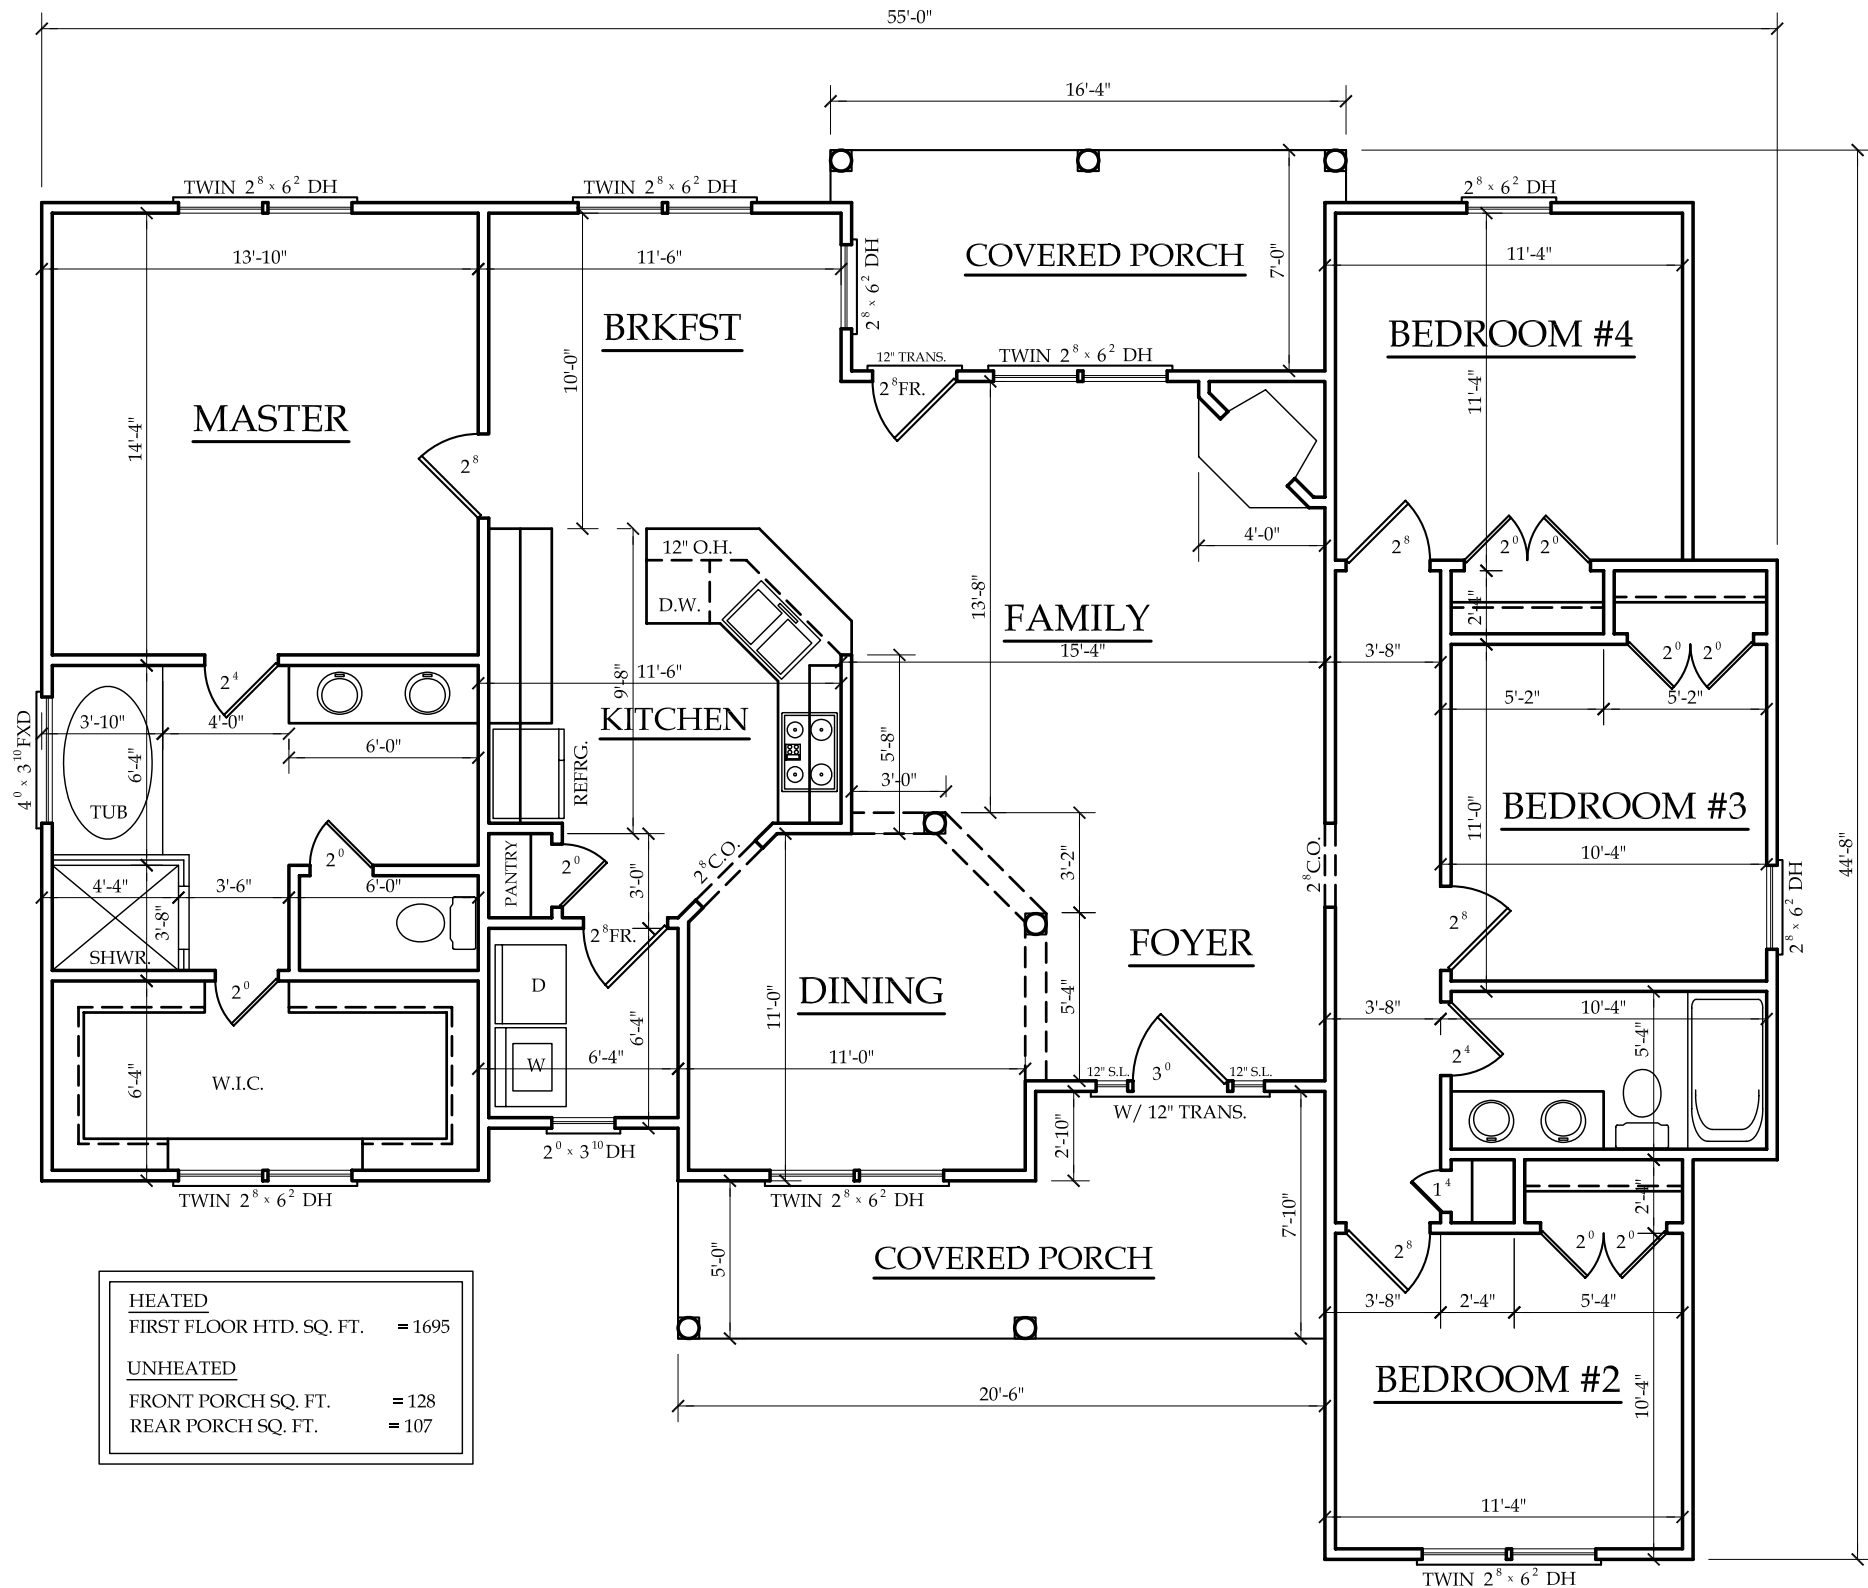

HEATED	
FIRST FLOOR HTD. SQ. FT.	= 1695
UNHEATED	
FRONT PORCH SQ. FT.	= 128
REAR PORCH SQ. FT.	= 107