


SOUTHERN LACE FLOOR TRUSS LAYOUT

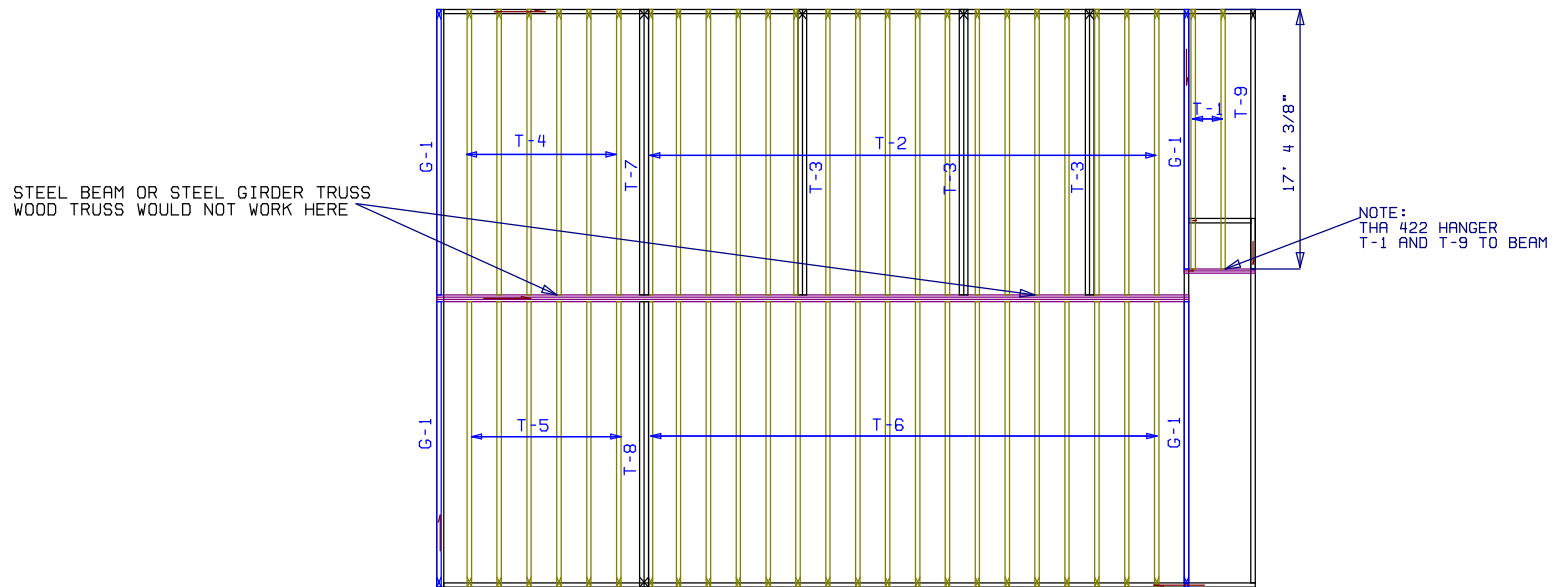

LAYOUT IS 24" OC