



FIELD VERIFY ALL DIMENSIONS!!!

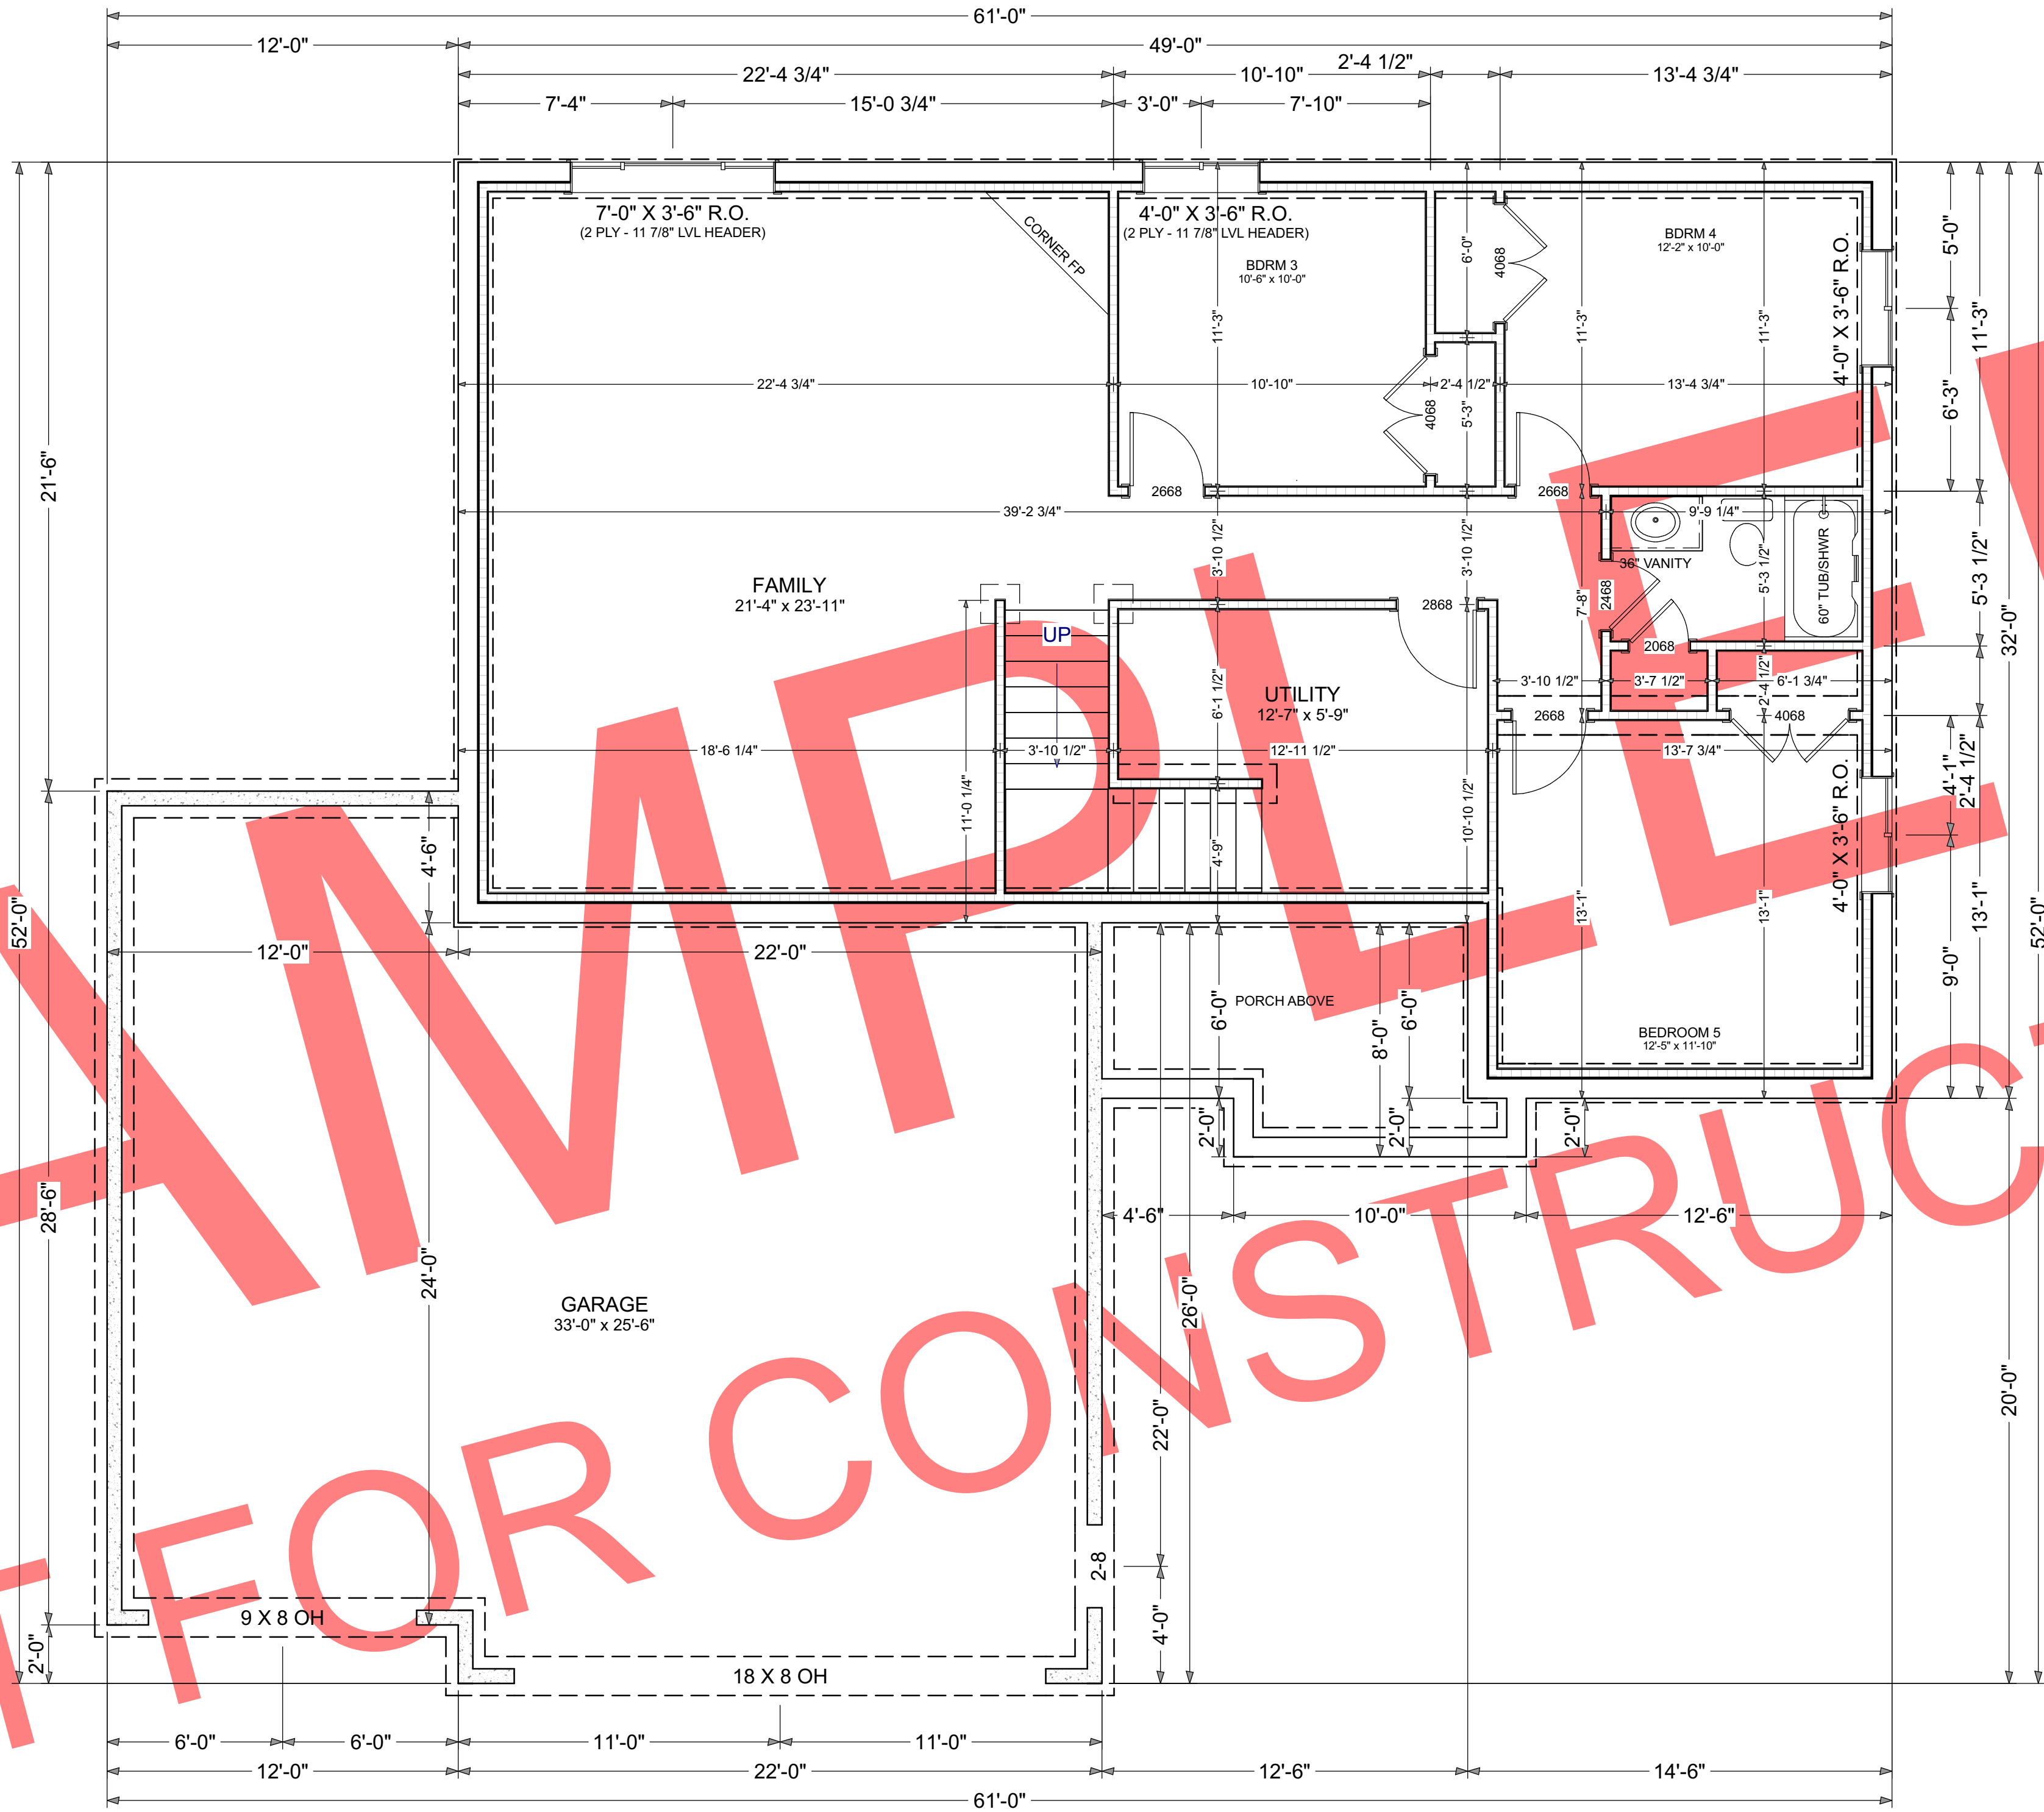

8' CEILINGS
(UNLESS OTHERWISE NOTED)

ALL EXTERIOR DIMENSIONS ARE
TO THE OUTSIDE FACE OF CONCRETE!!

FIELD VERIFY ALL DIMENSIONS!!!

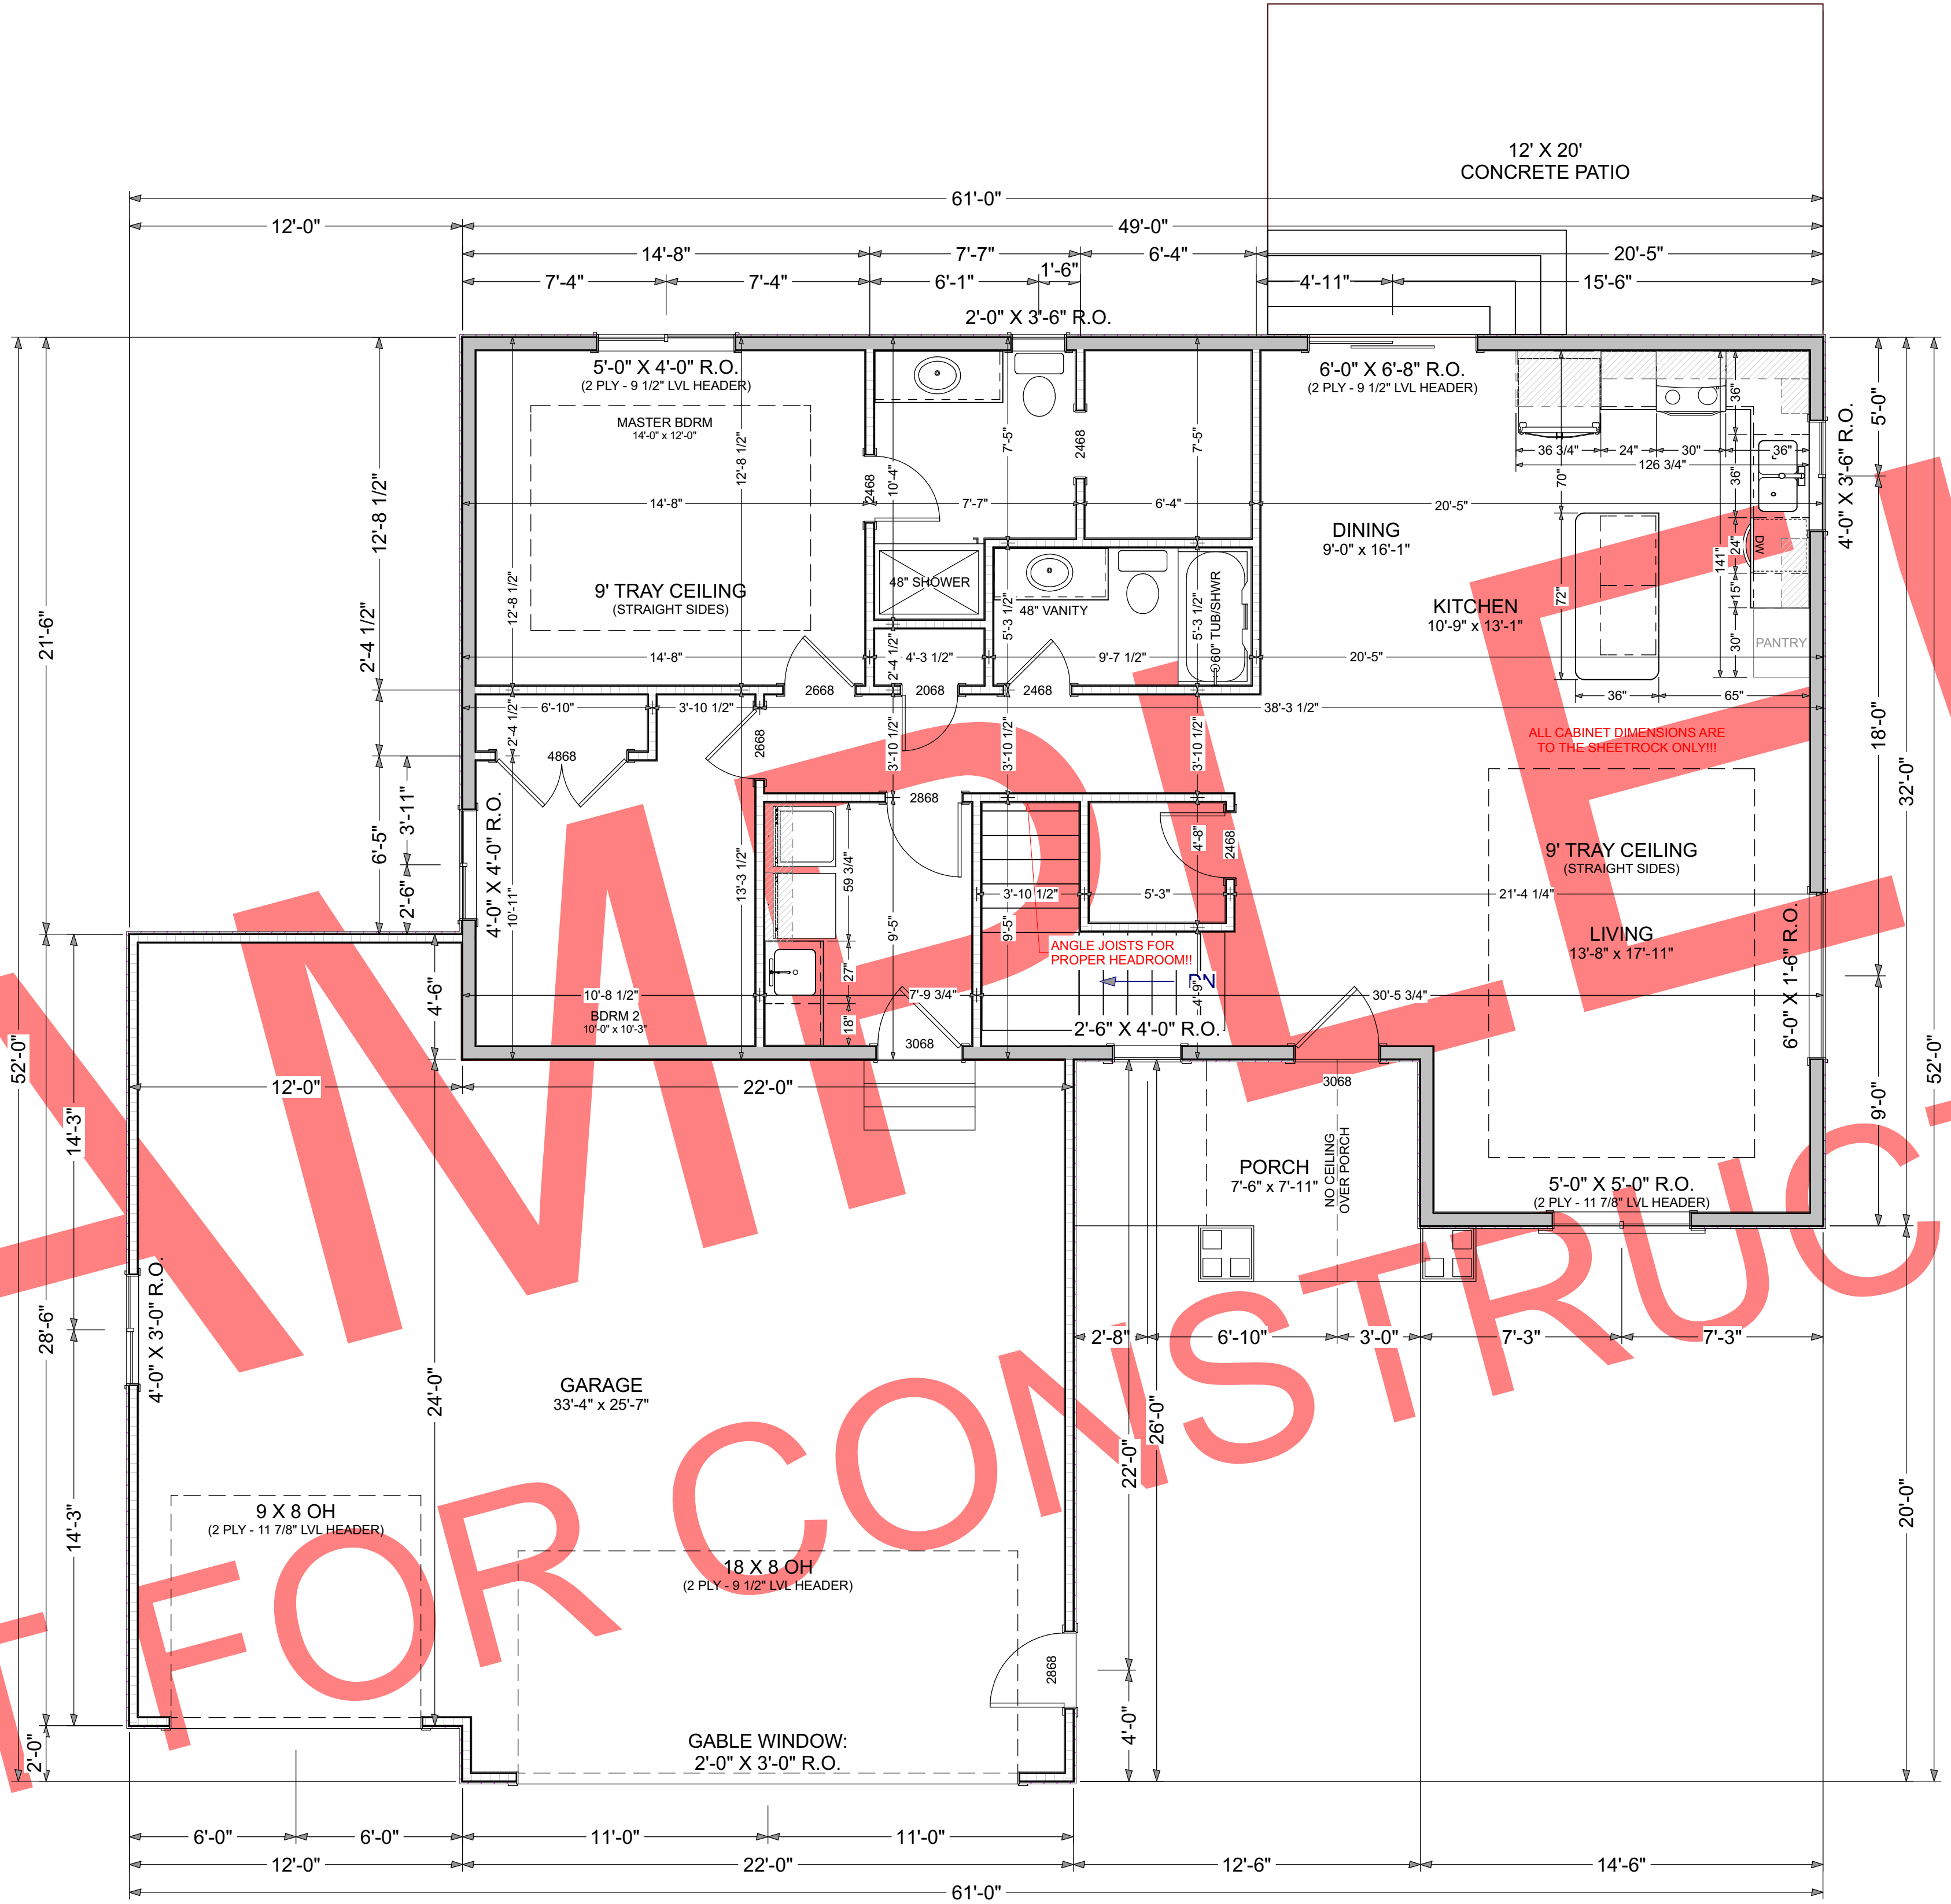

APPROX. 1361 SQ-FT


8' CEILINGS
(UNLESS OTHERWISE NOTED)

ALL EXTERIOR DIMENSIONS ARE
TO THE OUTSIDE FACE OF STUD!!

FIELD VERIFY ALL DIMENSIONS!!!



FRONT ELEVATION

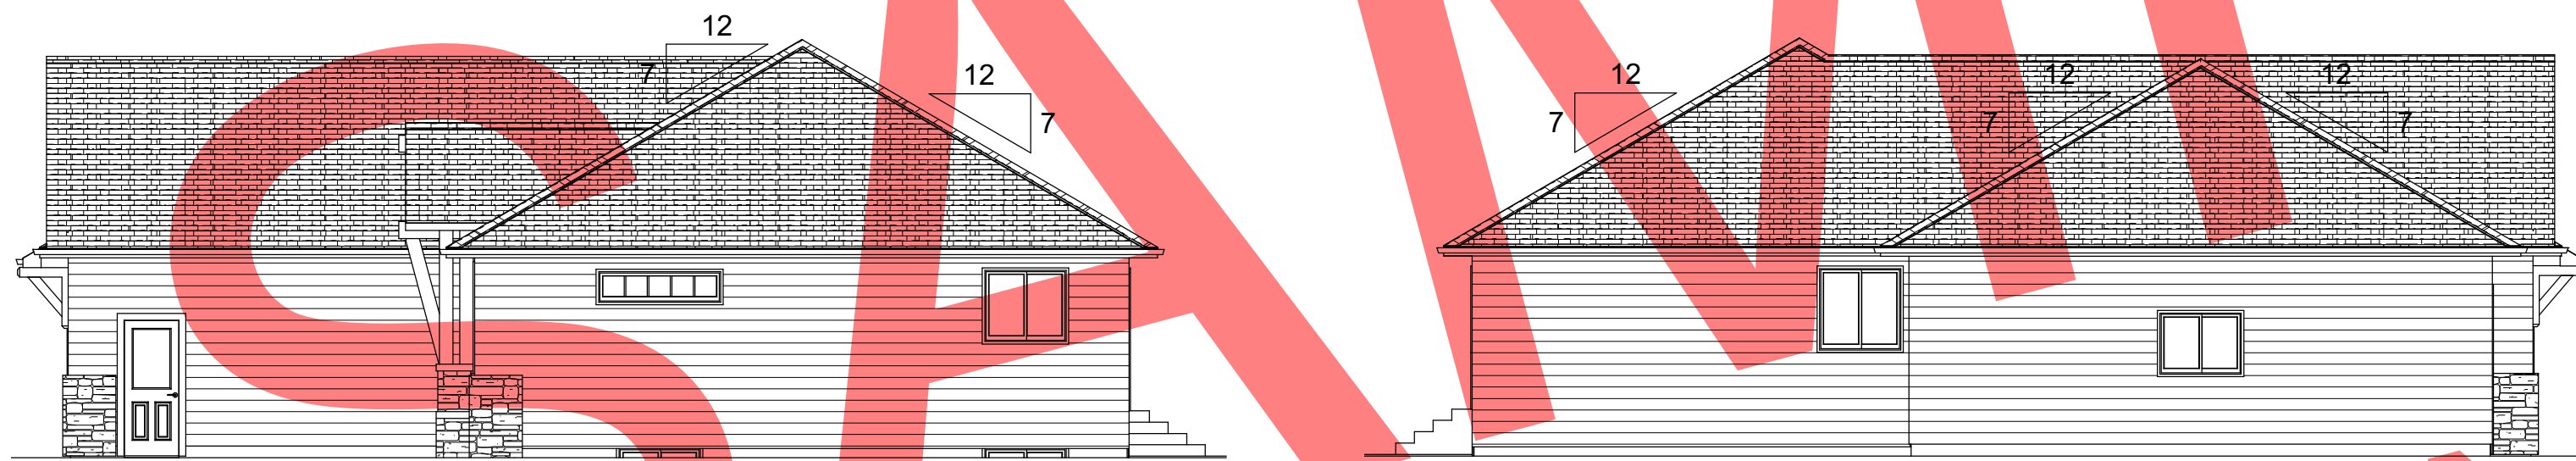

RIGHT ELEVATION

LEFT ELEVATION



REAR ELEVATION

